


THORNTON 8-P PRODUCTION FACILITY LAYOUT

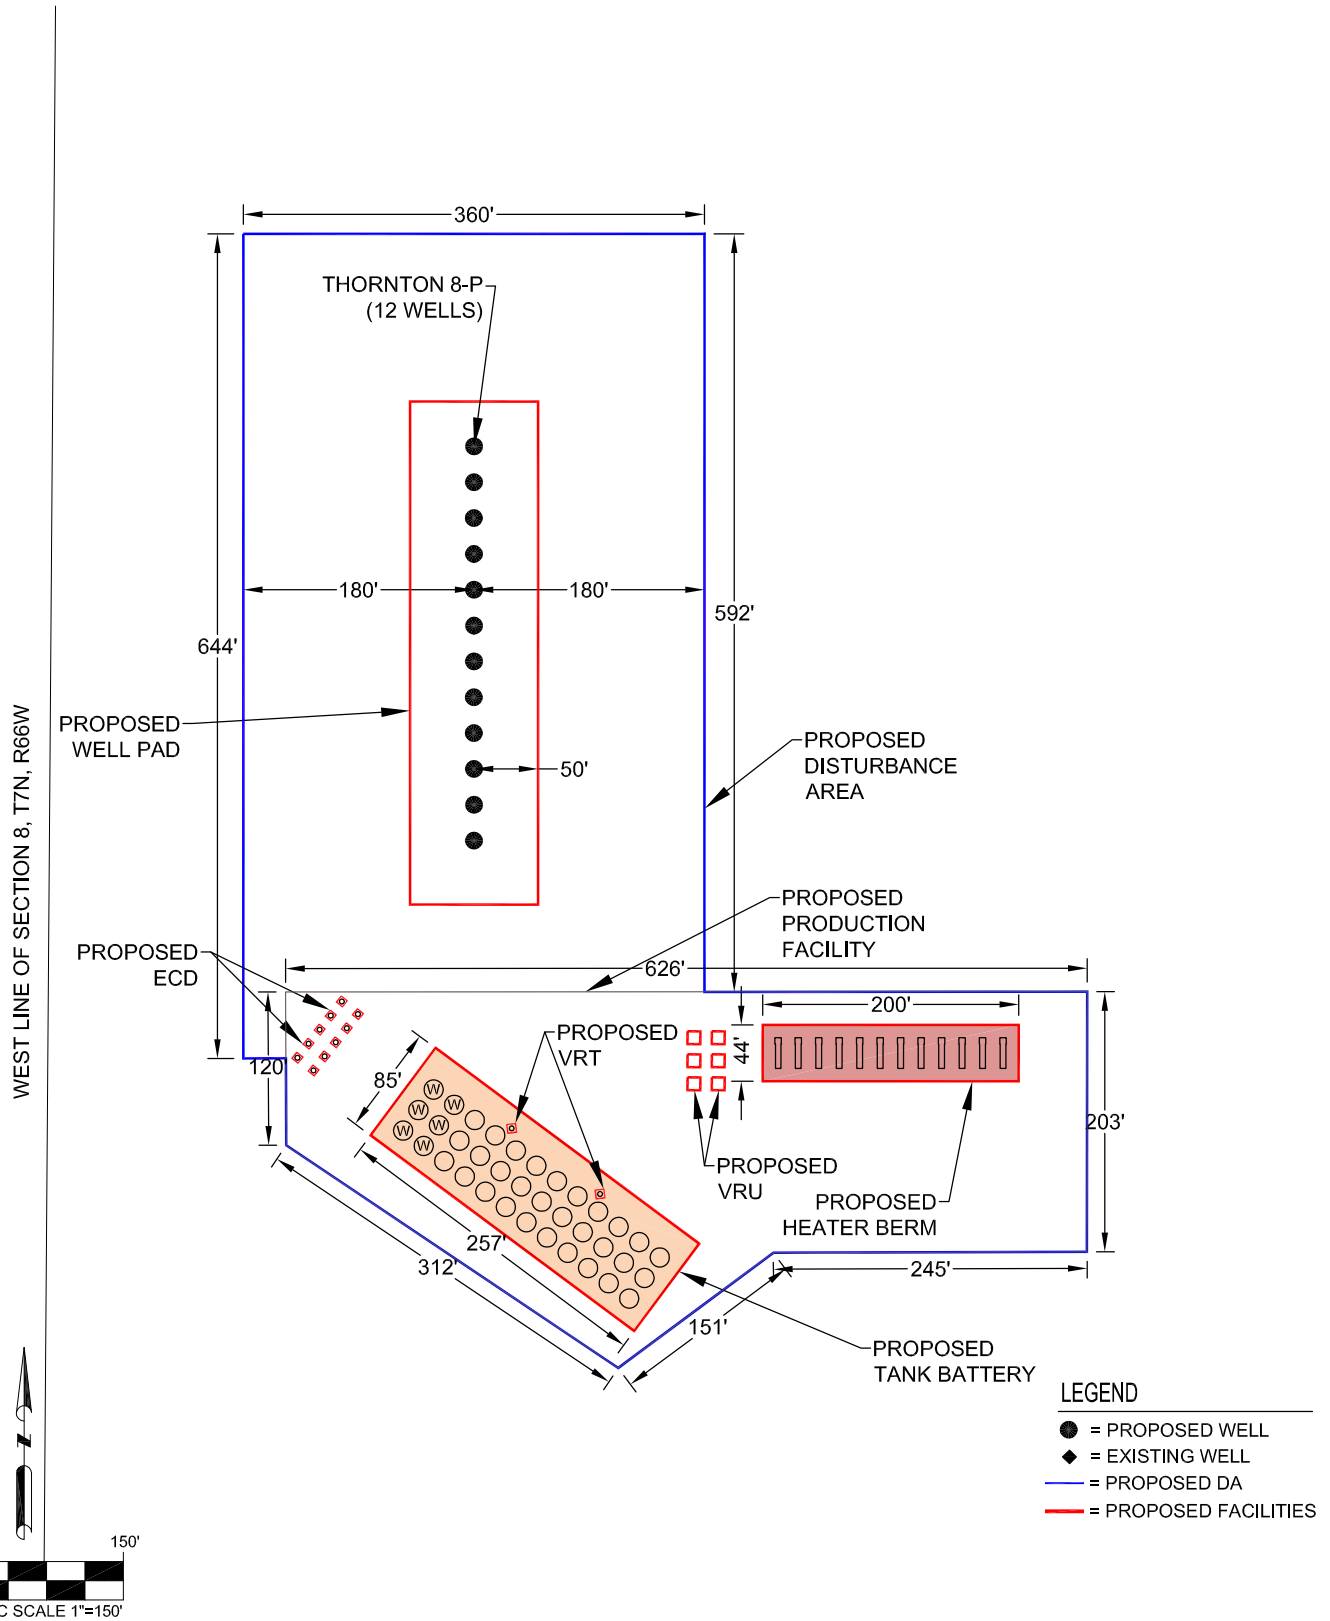

PREPARED BY:



FIELD DATE:
05-02-14

DRAWING DATE:
08-29-14

BY:
MDCA

CHECKED BY:
MLP

SITE NAME:
THORNTON 8-P PAD

SURFACE LOCATION:
W 1/2, SW 1/4, SEC. 8, T7N, R66W, 6TH P.M.
WELD COUNTY, COLORADO

PREPARED FOR:

EXTRACTION
OIL & GAS