


# LOCATION DRAWING

SECTION 8, TOWNSHIP 9 SOUTH, RANGE 55 WEST OF THE 6TH P.M.  
LINCOLN COUNTY, COLORADO

OPERATOR: CASCADE PETROLEUM, LLC  
WELL NAME & NO: GAEDE 9S-55W-8-16  
530' FNL 2520' FEL

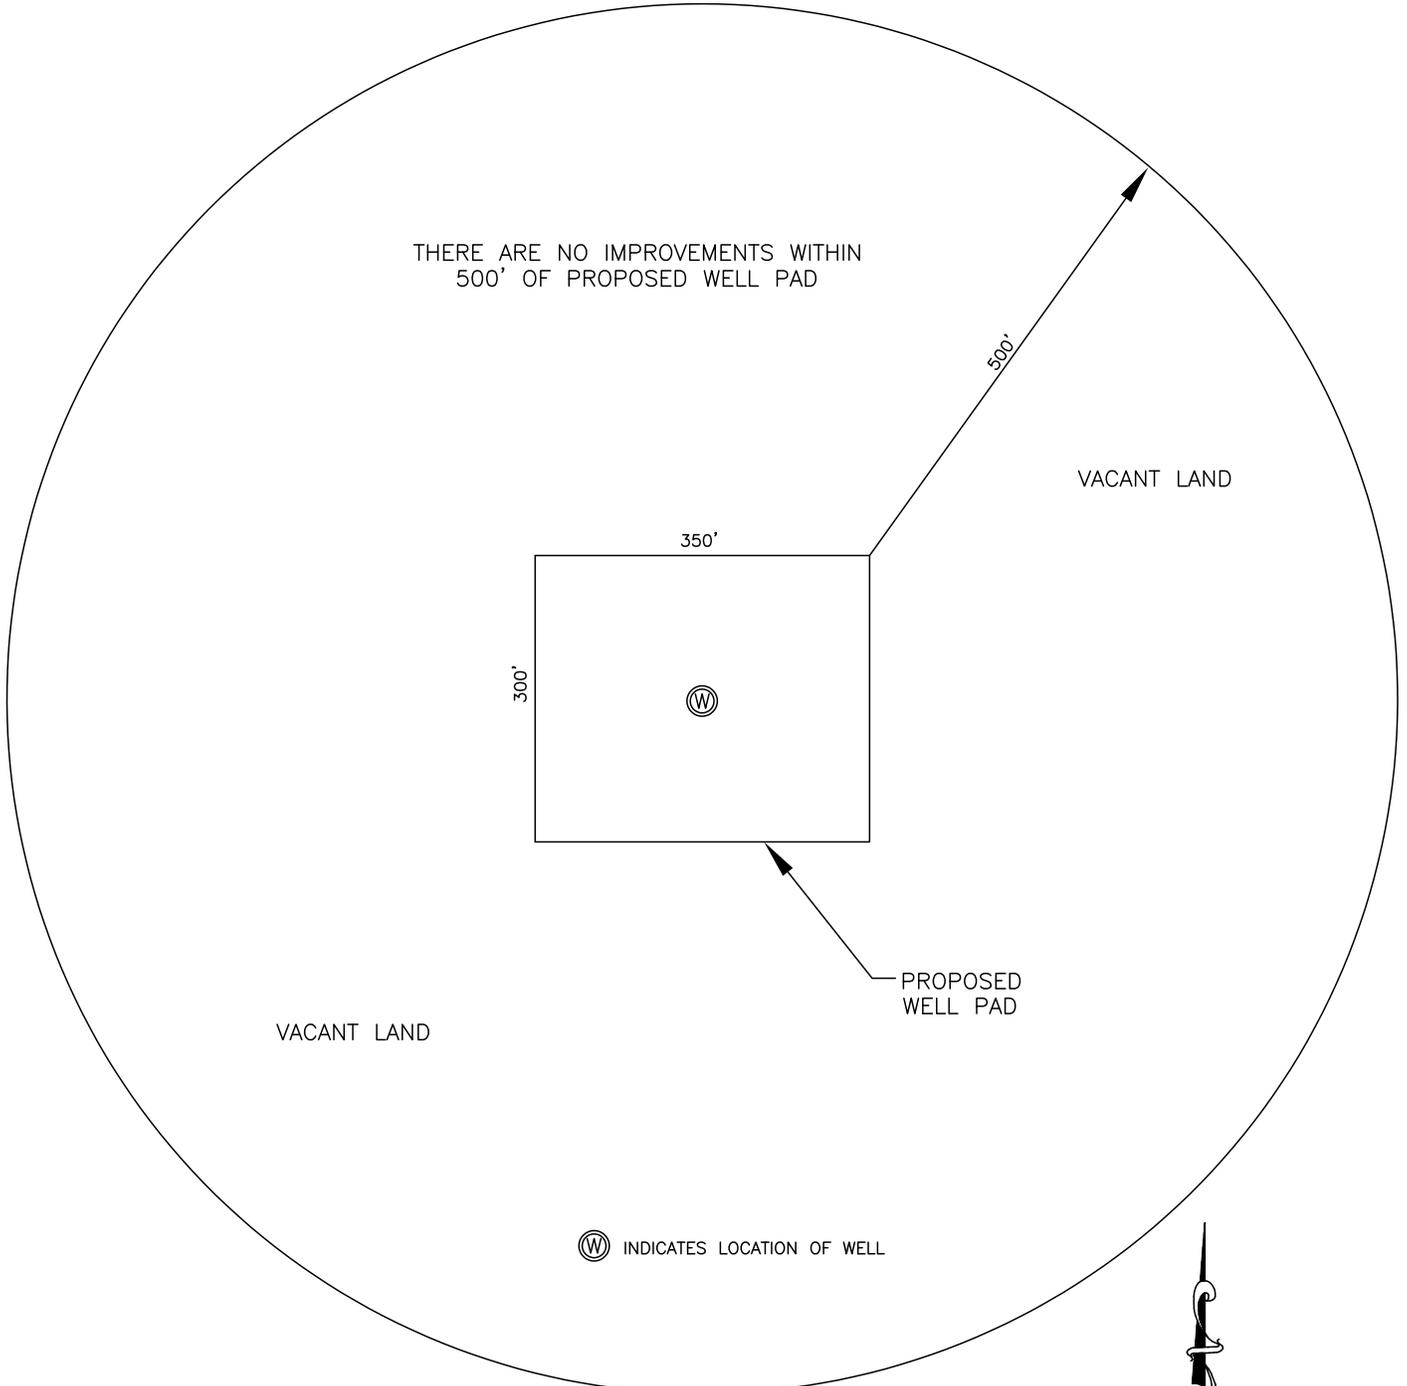


Ⓜ INDICATES LOCATION OF WELL

*Robert J. Rubino*  
ROBERT J. RUBINO, P.L.S. 14142

8/27/14  
DATE



RUBINO SURVEYING  
3312 AIRPORT ROAD  
BOULDER, CO 80301  
(303)464-9515 FAX (303)464-7792  
E-MAIL: rubinosurveying@aol.com

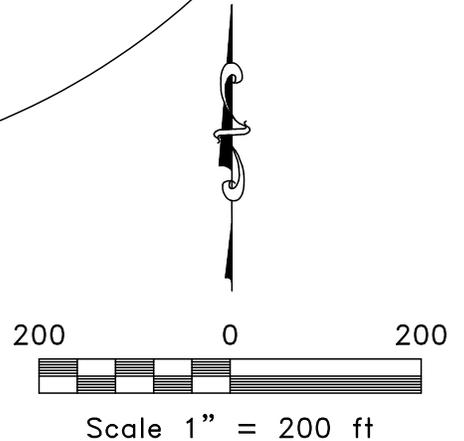

DRAWN BY: BR

APPROVED BY: RJR

DATE: AUGUST 27, 2014

JOB NO. 14120