

T12N, R64W

NW. COR.
SEC. 19, T12N, R64W
FOUND ALUM. CAP
L.S. NO. 9911

NE. COR.
SEC. 19, T12N, R64W
FOUND STONE

S 89°11'42" W 2576.04' (M) S 89°58'13" W 2658.90' (M)

N. 1/4 COR.
SEC. 19, T12N, R64W
FOUND STONE

**RESOLUTION FED
12-64-19-30CH**
SURFACE LOCATION

SURFACE LOCATION
GROUND ELEVATION= 5870.6'
NAD 83
LATITUDE= 40.998289°
LONGITUDE= -104.596903°

LATITUDE= 40°59'53.839"
LONGITUDE= -104°35'48.851"

BOTTOM HOLE LOCATION
NAD 83
LATITUDE= 40.973028°
LONGITUDE= -104.597778°

LATITUDE= 40°58'22.902"
LONGITUDE= -104°35'52.000"

N 00°17'37" W 2633.01' (M)

S 00°55'12" W 9207' GRID
S 01°30'11" W TRUE
S 06°54'48" E MAGNETIC

19

S 89°34'04" W
2586.08' (C)

S 89°34'04" W
2657.29' (C)

SURFACE LOCATION
NAD 27
LATITUDE= 40.998306°
LONGITUDE= -104.596385°

LATITUDE= 40°59'53.902"
LONGITUDE= -104°35'46.984"

BOTTOM HOLE LOCATION
NAD 27
LATITUDE= 40.973046°
LONGITUDE= -104.597260°

LATITUDE= 40°58'22.965"
LONGITUDE= -104°35'50.134"

W. 1/4 COR.
SEC. 19, T12N, R64W
FOUND ALUM. CAP
L.S. NO. 9911

N 00°18'14" W 2632.99' (M)

N 00°30'47" W
2632.04' (C)

S. 1/4 COR.
SEC. 19, T12N, R64W
FOUND ALUM. CAP
L.S. NO. 16154

N 00°28'48" W 5262.16' (M)

SE. COR.
SEC. 19, T12N, R64W
FOUND STONE

S 89°32'49" W 2595.69' (M)

S 89°32'49" W 2655.77' (M)

WELL BORE CONTINUES
INTO SECTION 30

MATCH LINE
SEE SHEET 2

NOTES:

- ▲ INDICATES FOUND SECTION CORNER
- INDICATES CALCULATED CORNER
- ELEVATION BASED ON NAVD88 (GEOID09)
- BASIS OF BEARING DERIVED FROM COLORADO COORDINATE SYSTEM 1983 NORTH ZONE UNLESS OTHERWISE NOTED.
- ALL MEASURED DISTANCES ARE GRID. COMBINED SCALE FACTOR: .99976561
- OPERATOR: NICK ROADIFER / PDOP = 1.3
- SEE ADDENDUM TO WELL LOCATION CERTIFICATE FOR EXISTING IMPROVEMENTS WITHIN 500' OF THE WELL PAD.
- WELL FOOTAGES ARE MEASURED AT RIGHT ANGLES TO THE SECTION LINES.
- THE BOTTOM OF HOLE BEARS S00°55'12"W 9207' FROM THE SURFACE LOCATION.


CERTIFICATE OF SURVEYOR:

THIS IS TO CERTIFY THAT THE ABOVE PLAT WAS PREPARED FROM FIELD NOTES OF ACTUAL SURVEY MADE BY ME OR UNDER MY SUPERVISION AND THAT THE SAME ARE TRUE AND CORRECT TO THE BEST OF MY KNOWLEDGE AND BELIEF. THIS CERTIFICATE DOES NOT REPRESENT A LAND SURVEY PLAT OR IMPROVEMENT SURVEY PLAT AS DEFINED BY C.S. 38-51-102 AND CANNOT BE RELIED UPON TO DETERMINE OWNERSHIP.


Benjamin J. Reenders
PROFESSIONAL LAND SURVEYOR
7/29/14

BENJAMIN J. REENDERS
PROFESSIONAL LAND SURVEYOR
COLORADO REGISTRATION NUMBER 48320

NOTICE:
ACCORDING TO COLORADO STATE LAW YOU MUST COMMENCE ANY LEGAL ACTION BASED UPON ANY DEFECT IN THIS SURVEY WITHIN THREE YEARS AFTER YOU FIRST DISCOVER SUCH DEFECT. IN NO EVENT MAY ANY ACTION BASED UPON ANY DEFECT IN THIS SURVEY BE COMMENCED MORE THAN TEN YEARS FROM THE DATE ON THE CERTIFICATION SHOWN HEREON.

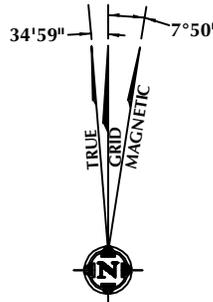

NOTE:
MAGNETIC NORTH IS CURRENT AS OF 7/25/2014.
MAGNETIC NORTH CHANGES WEST 0°08' PER YEAR.

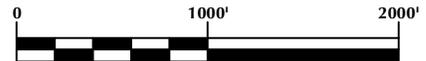

SCALE: 1" = 1000'

WELL PAD - RESOLUTION FED 12-64-19-30CH

**RESOLUTION FED 12-64-19-30CH
WELL LOCATION CERTIFICATE**
671' FNL & 848' FWL NWNW (SURFACE)
LOCATED IN SECTION 19
660' FSL & 660' FWL SWSW (BOTTOM)
LOCATED IN SECTION 30
T12N, R64W, 6TH P.M.
WELD COUNTY, COLORADO

**Anadarko E&P
Onshore LLC**
1099 18th Street
Denver, Colorado 80202




CONSULTING, LLC

SHERIDAN OFFICE
2155 North Main Street
Sheridan, Wyoming 82801
Phone 307-674-0609

LOVELAND OFFICE
1635 Foxtrail Drive, Suite 204
Loveland, Colorado 80538
Phone 970-776-4331

DRAFTED BY: LMO	CHECKED BY: BJR	SHEET NO: 1 1 OF 2
DATE DRAFTED: 7/29/14	DATE SURVEYED: 7/23/14	
REVISED:	FILE NAME: 14-52	

T12N, R64W

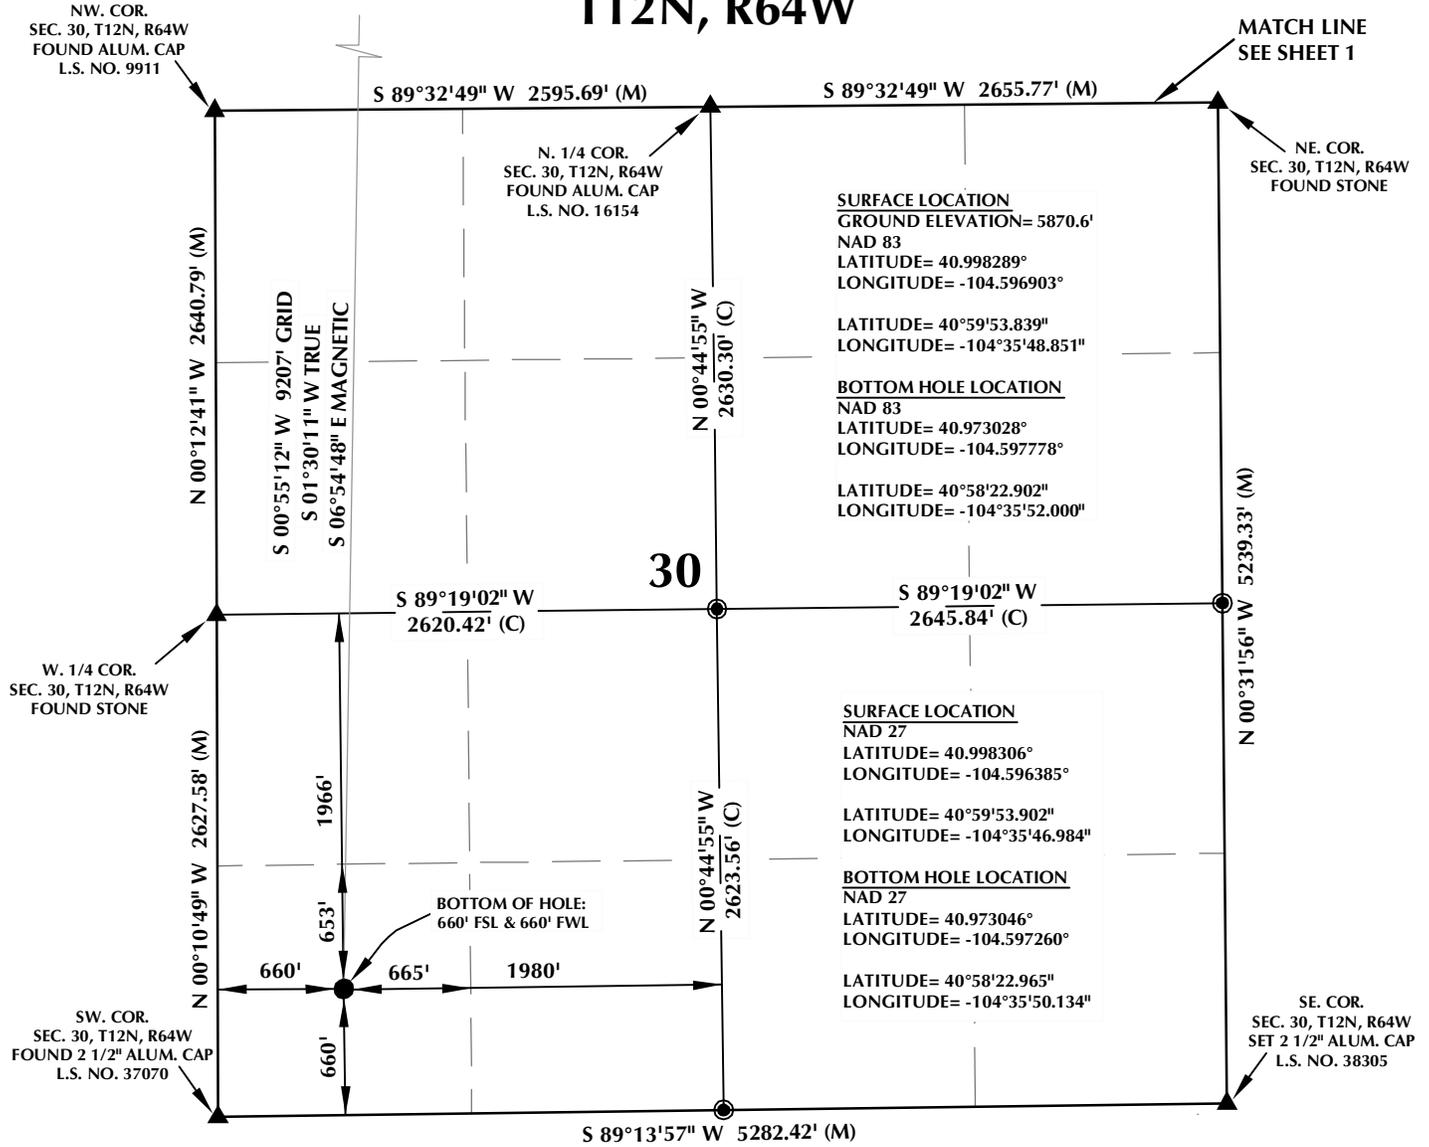


CERTIFICATE OF SURVEYOR:

THIS IS TO CERTIFY THAT THE ABOVE PLAT WAS PREPARED FROM FIELD NOTES OF ACTUAL SURVEY MADE BY ME OR UNDER MY SUPERVISION AND THAT THE SAME ARE TRUE AND CORRECT TO THE BEST OF MY KNOWLEDGE AND BELIEF. THIS CERTIFICATE DOES NOT REPRESENT A LAND SURVEY PLAT OR IMPROVEMENT SURVEY PLAT AS DEFINED BY C.S. 38-51-102 AND CANNOT BE RELIED UPON TO DETERMINE OWNERSHIP.

Benjamin J. Reenders
 BENJAMIN J. REENDERS
 PROFESSIONAL LAND SURVEYOR
 COLORADO REGISTRATION NUMBER 48320

NOTICE:
 ACCORDING TO COLORADO STATE LAW YOU MUST COMMENCE ANY LEGAL ACTION BASED UPON ANY DEFECT IN THIS SURVEY WITHIN THREE YEARS AFTER YOU FIRST DISCOVER SUCH DEFECT. IN NO EVENT MAY ANY ACTION BASED UPON ANY DEFECT IN THIS SURVEY BE COMMENCED MORE THAN TEN YEARS FROM THE DATE ON THE CERTIFICATION SHOWN HEREON.

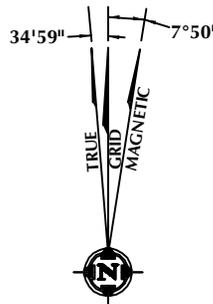

NOTE:
 MAGNETIC NORTH IS CURRENT AS OF 7/25/2014.
 MAGNETIC NORTH CHANGES WEST 0°08' PER YEAR.

NOTES:

- ▲ INDICATES FOUND SECTION CORNER
- INDICATES CALCULATED CORNER
- ELEVATION BASED ON NAVD88 (GEOID09)
- BASIS OF BEARING DERIVED FROM COLORADO COORDINATE SYSTEM 1983 NORTH ZONE UNLESS OTHERWISE NOTED.
- ALL MEASURED DISTANCES ARE GRID.
COMBINED SCALE FACTOR: .99976561
- OPERATOR: NICK ROADIFER / PDOP = 1.3
- SEE ADDENDUM TO WELL LOCATION CERTIFICATE FOR EXISTING IMPROVEMENTS WITHIN 500' OF THE WELL PAD.
- WELL FOOTAGES ARE MEASURED AT RIGHT ANGLES TO THE SECTION LINES.
- THE BOTTOM OF HOLE BEARS S00°55'12"W 9207' FROM THE SURFACE LOCATION.



WELL PAD - RESOLUTION FED 12-64-19-30CH

RESOLUTION FED 12-64-19-30CH
 WELL LOCATION CERTIFICATE
 671' FNL & 848' FWL NWNW (SURFACE)
 LOCATED IN SECTION 19
 660' FSL & 660' FWL SWSW (BOTTOM)
 LOCATED IN SECTION 30
 T12N, R64W, 6TH P.M.
 WELD COUNTY, COLORADO

**Anadarko E&P
 Onshore LLC**
 1099 18th Street
 Denver, Colorado 80202




CONSULTING, LLC

SHERIDAN OFFICE
 2155 North Main Street
 Sheridan, Wyoming 82801
 Phone 307-674-0609

LOVELAND OFFICE
 1635 Foxtrail Drive, Suite 204
 Loveland, Colorado 80538
 Phone 970-776-4331

DRAFTED BY: LMO	CHECKED BY: BJR	SHEET NO: 2 2 OF 2
DATE DRAFTED: 7/29/14	DATE SURVEYED: 7/23/14	
REVISED:	FILE NAME: 14-52	

K:\ANADARKO\2014\2014_52_RESOLUTION_PROSPECT_WELLS_COIGISMaps_ABCDResolutionFed 12-64-19-30\ResolutionFed 12-64-19-30.mxd 7/29/2014 5:24:52 PM

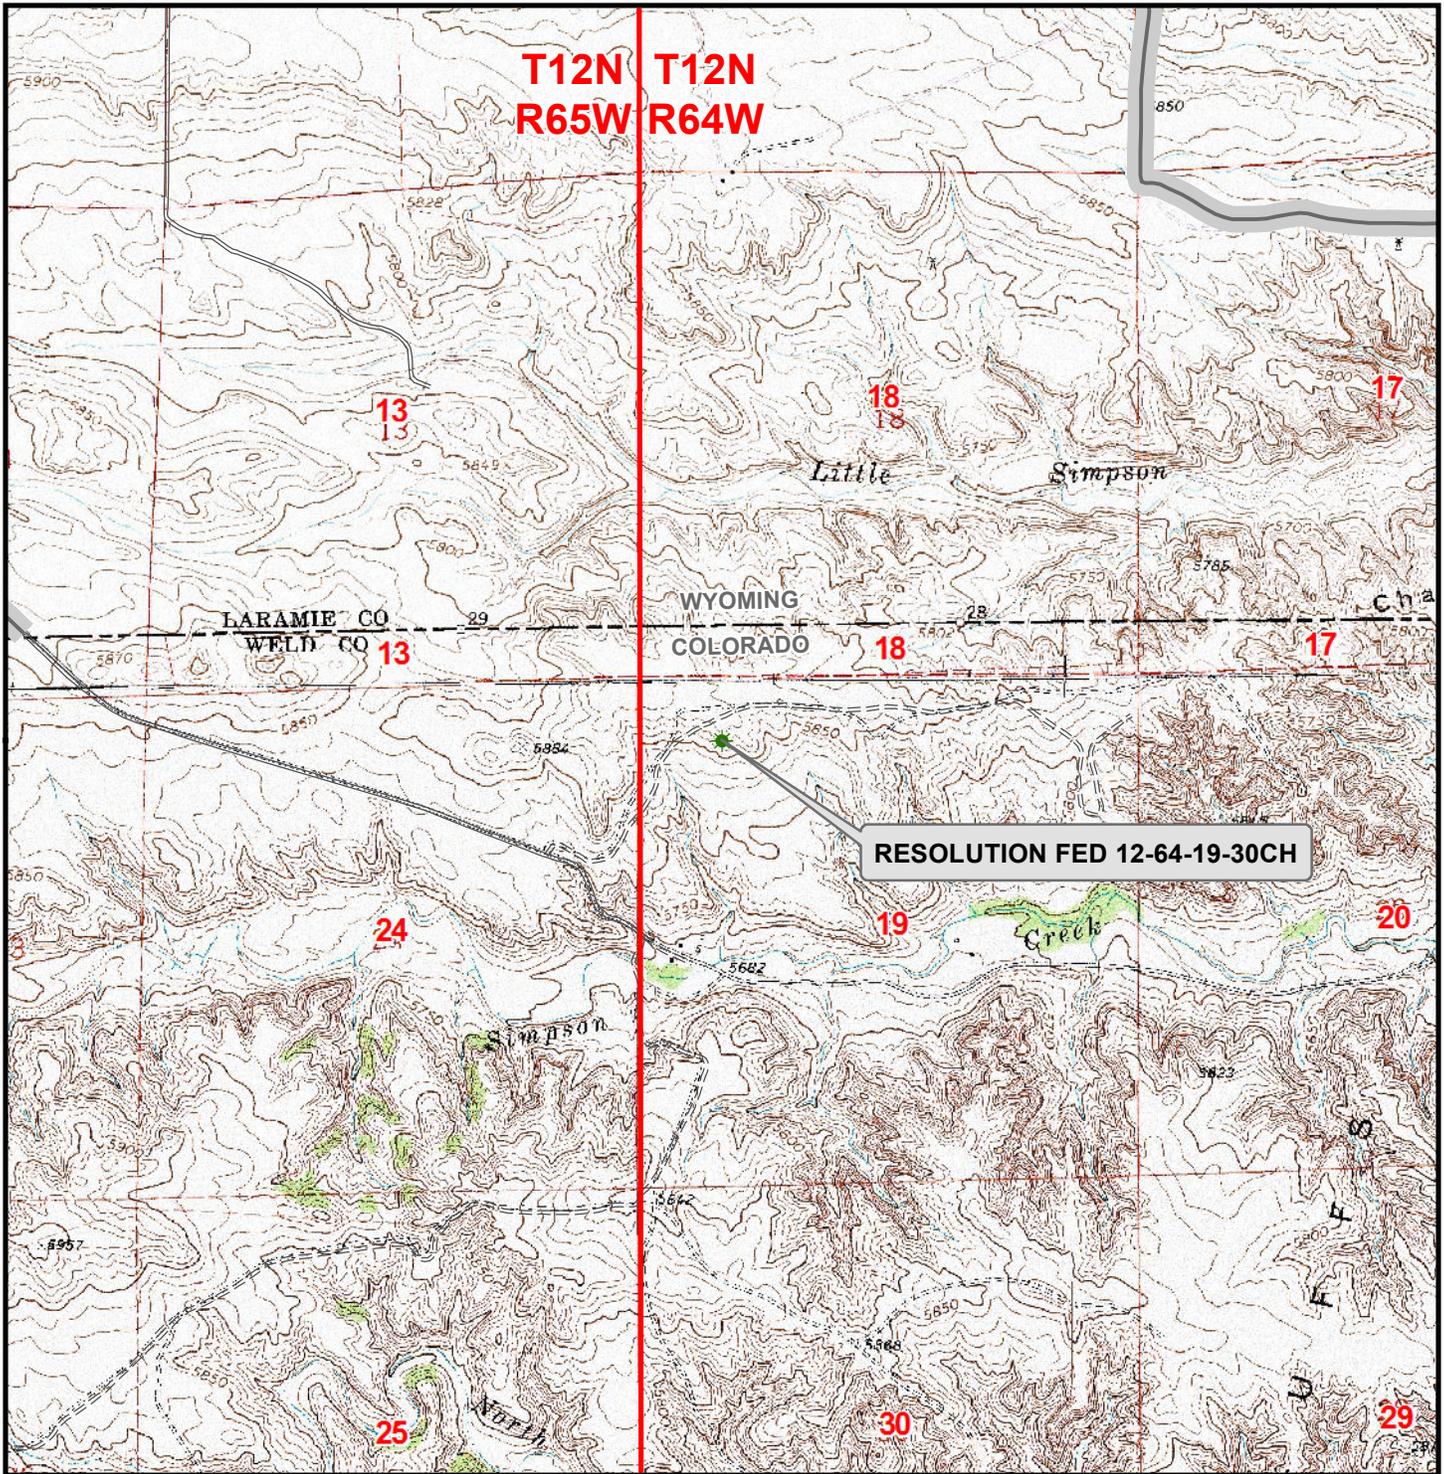

Legend

- Well - Fed - Proposed
 Road - Primitive - Existing
 Road - County - Existing
- Road - Improved - Existing
 Road - Highway - Existing

WELL PAD - RESOLUTION FED 12-64-19-30CH

GENERAL LOCATION MAP
RESOLUTION FED 12-64-19-30CH
LOCATED IN SECTION 19
T12N, R64W, 6th P.M.
WELD COUNTY, COLORADO

Anadarko E&P
Onshore LLC

1099 18th Street
 Denver, CO 80202



CONSULTING, LLC

SHERIDAN OFFICE **LOVELAND OFFICE**
 2155 North Main Street 1635 Foxtail Drive, Suite 204
 Sheridan, Wyoming 82801 Loveland, Colorado 80538
 Phone 307-674-0609 Phone 970-776-4331



SCALE: 1" = 2,000ft

NAD83 CO-Nft

DRAWN: JELo

DATE: 29 July 2014

REVISED:

DATE: