



August 6, 2014

Mr. Matt Lepore, Director
Colorado Oil and Gas Conservation Commission
1120 Lincoln Street
Suite 801
Denver, Colorado 80203

**RE: COGCC Rule 318A.e.: Proposed Wellbore Spacing Unit
Waag #8
SENW Section 19, Township 7 North, Range 65 West
Weld County, Colorado**

Dear Mr. Lepore:

Extraction Oil & Gas is planning to drill the above referenced well in accordance with the provisions set out in COGCC Rule 318A.e. Extraction's proposed wellbore spacing unit consists of:

Waag #8
NW/4 of Sec. 19 7N-65W & NE/4 of Sec. 24 7N-66W Containing 320 acres more or less.

Extraction is not the only owner within the proposed wellbore spacing unit and has provided notice to the remaining owner(s) within this spacing unit, as required by COGCC Rule 318A.e.(6). Copies of the required notification letters are on file at Extraction's office. The required thirty (30) day notice period has elapsed absent the receipt by Extraction of any objection to their proposal by the owner(s) within the proposed spacing unit for the subject well.

Enclosed is the Proposed Spacing Unit Plat to assist in your review and approval of Extraction's proposed Application for Permit to Drill (APD) for the Waag #8 well. Extraction respectfully requests the COGCC review the enclosed information and approve the requested exception location waiver and APD for the Waag #8.

Respectfully,


Nick Curran
Regulatory Tech
Agent for Extraction Oil & Gas

Attachment: Proposed Spacing Unit Plat



WAAG #8 Proposed Spacing Unit

SECTION: 19
TOWNSHIP: 7N
RANGE: 65W

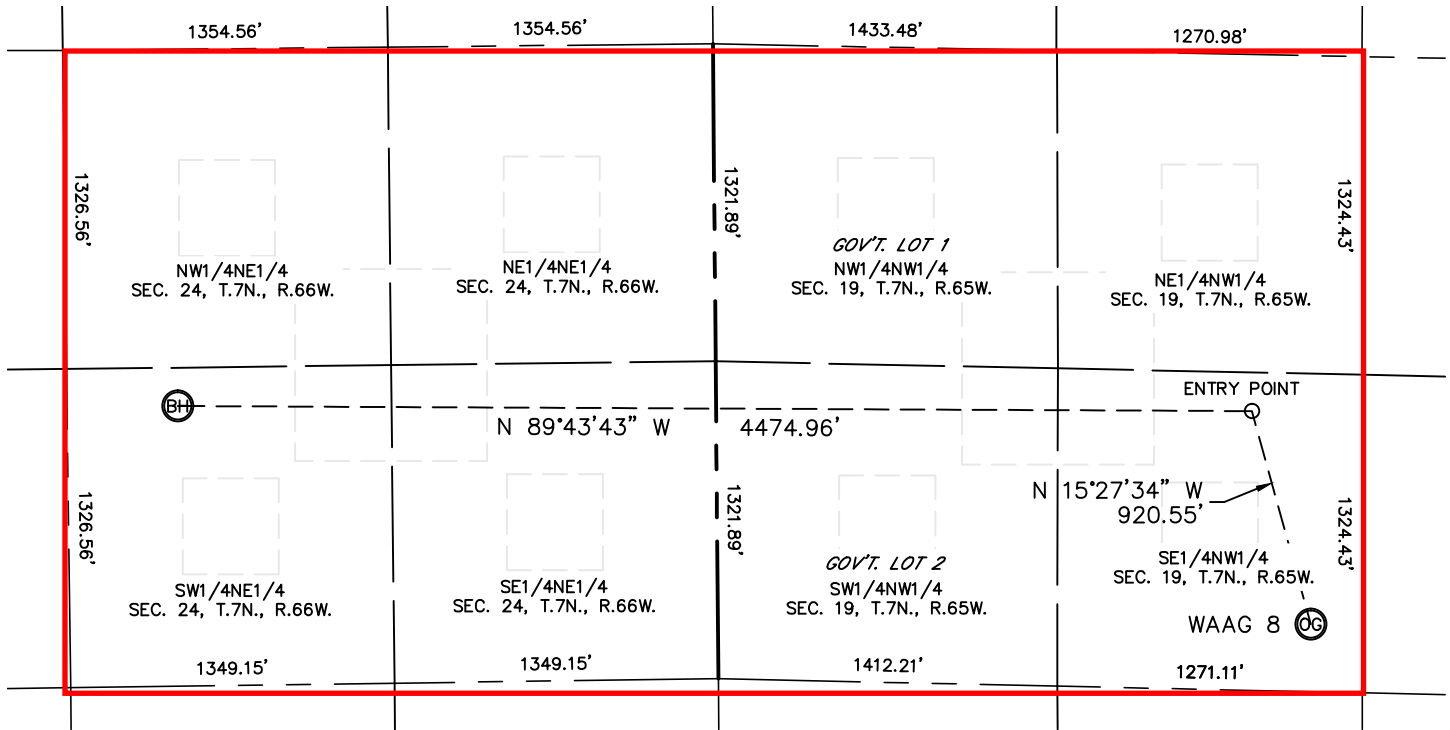

Proposed 320 Spacing-NW/4 of Sec. 19 7N-65W & NE/4 of Sec. 24 7N-66W

NOTE: NO EXISTING WELLS ADJACENT TO PROPOSED WELL BORE.

