


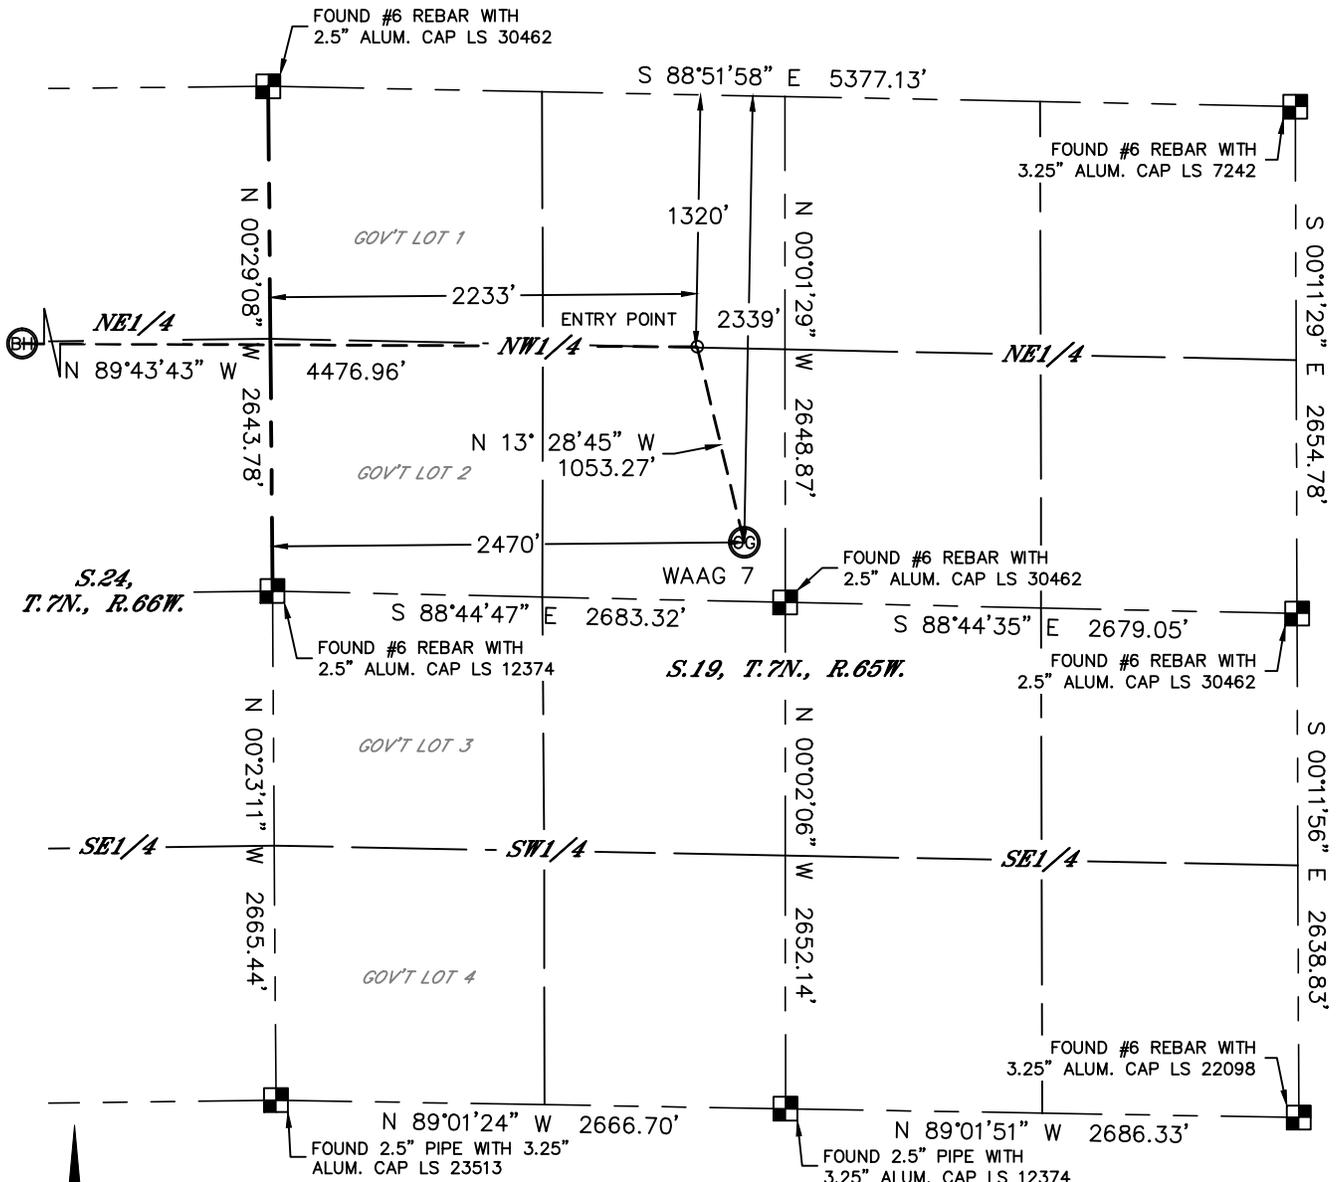

WELL LOCATION CERTIFICATE


SECTION: 19
TOWNSHIP: 7N
RANGE: 65W

THIS MAP DOES NOT REPRESENT A BOUNDARY SURVEY



In accordance with a request from Derek Petrie with EXTRACTION OIL & GAS Lat40°, Inc. has determined the surface location of the WAAG 7 to be 2339' from the NORTH line and 2470' from the WEST line of Section 19, Township 7 North, Range 65 West and the bottom hole to be 1320' from the NORTH line and 2244' from the EAST line as measured at right angles from the section lines of Section 24, Township 7 North, Range 66 West of the Sixth Principal Meridian, County of Weld, State of Colorado.


I hereby state that this Well Location Certificate was prepared by me, or under my direct supervision, that the fieldwork was completed on 7/2/2014, for and on behalf of EXTRACTION OIL & GAS That this is not a Land Survey Plat or an Improvement Survey Plat, and that it is not to be relied upon for establishment of fence, building, or other future improvement lines.

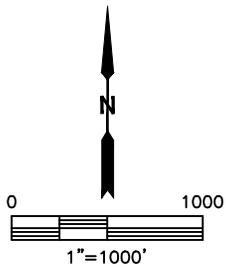

SURFACE LOCATION
 LAT: 40.56160°N
 LONG: 104.70696°W
 PDOP: 1.4
 ELEV: 4886'
 1/4,1/4: SENW

BOTTOM HOLE
 LAT: 40.56458°N
 LONG: 104.72392°W

ENTRY POINT
 LAT: 40.56441°N
 LONG: 104.70781°W

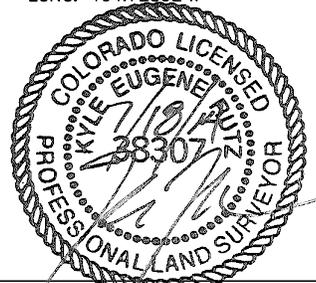

- NOTE:**
- Bearings shown are Grid Bearings of the Colorado State Plane Coordinate System, North Zone, North American Datum 1983/2007. The lineal dimensions as contained herein are based upon the "U.S. Survey Foot."
 - Ground elevations are based on an observed GPS elevation (NAVD 1988 DATUM).
 - IMPROVEMENTS: See LOCATION DRAWING for all visible improvements within 500' of disturbed area.
 - SURFACE USE: CROP LAND
 - INSTRUMENT OPERATOR: ADAM KELLY
 - NEAREST CULTURAL ITEMS:
 BUILDING: 2545' SW
 BUILDING UNIT: 2545' SW
 HIGH OCCUPANCY BUILDING UNIT: 5280'+
 DESIGNATED OUTSIDE ACTIVITY AREA: 5280'+
 PUBLIC ROAD: ±2458' W (CR 37)
 ABOVEGROUND UTILITY: 1403' NW
 RAILROAD: ±4738' SW
 PROPERTY LINE: 215' E

LEGEND

- = ALIQUOT MONUMENT AS DESCRIBED
- = CALCULATED POSITION

SHEET 1 OF 2

Kyle E. Rutz—On behalf of Lat40°, Inc.
 Colorado Licensed Professional
 Land Surveyor No. 38307



DATE: rev7/15/2014
 PROJECT#: 2014064



WELL LOCATION CERTIFICATE

SECTION: 19
TOWNSHIP: 7N
RANGE: 65W

THIS MAP DOES NOT REPRESENT A BOUNDARY SURVEY

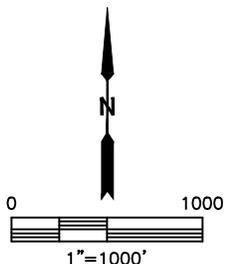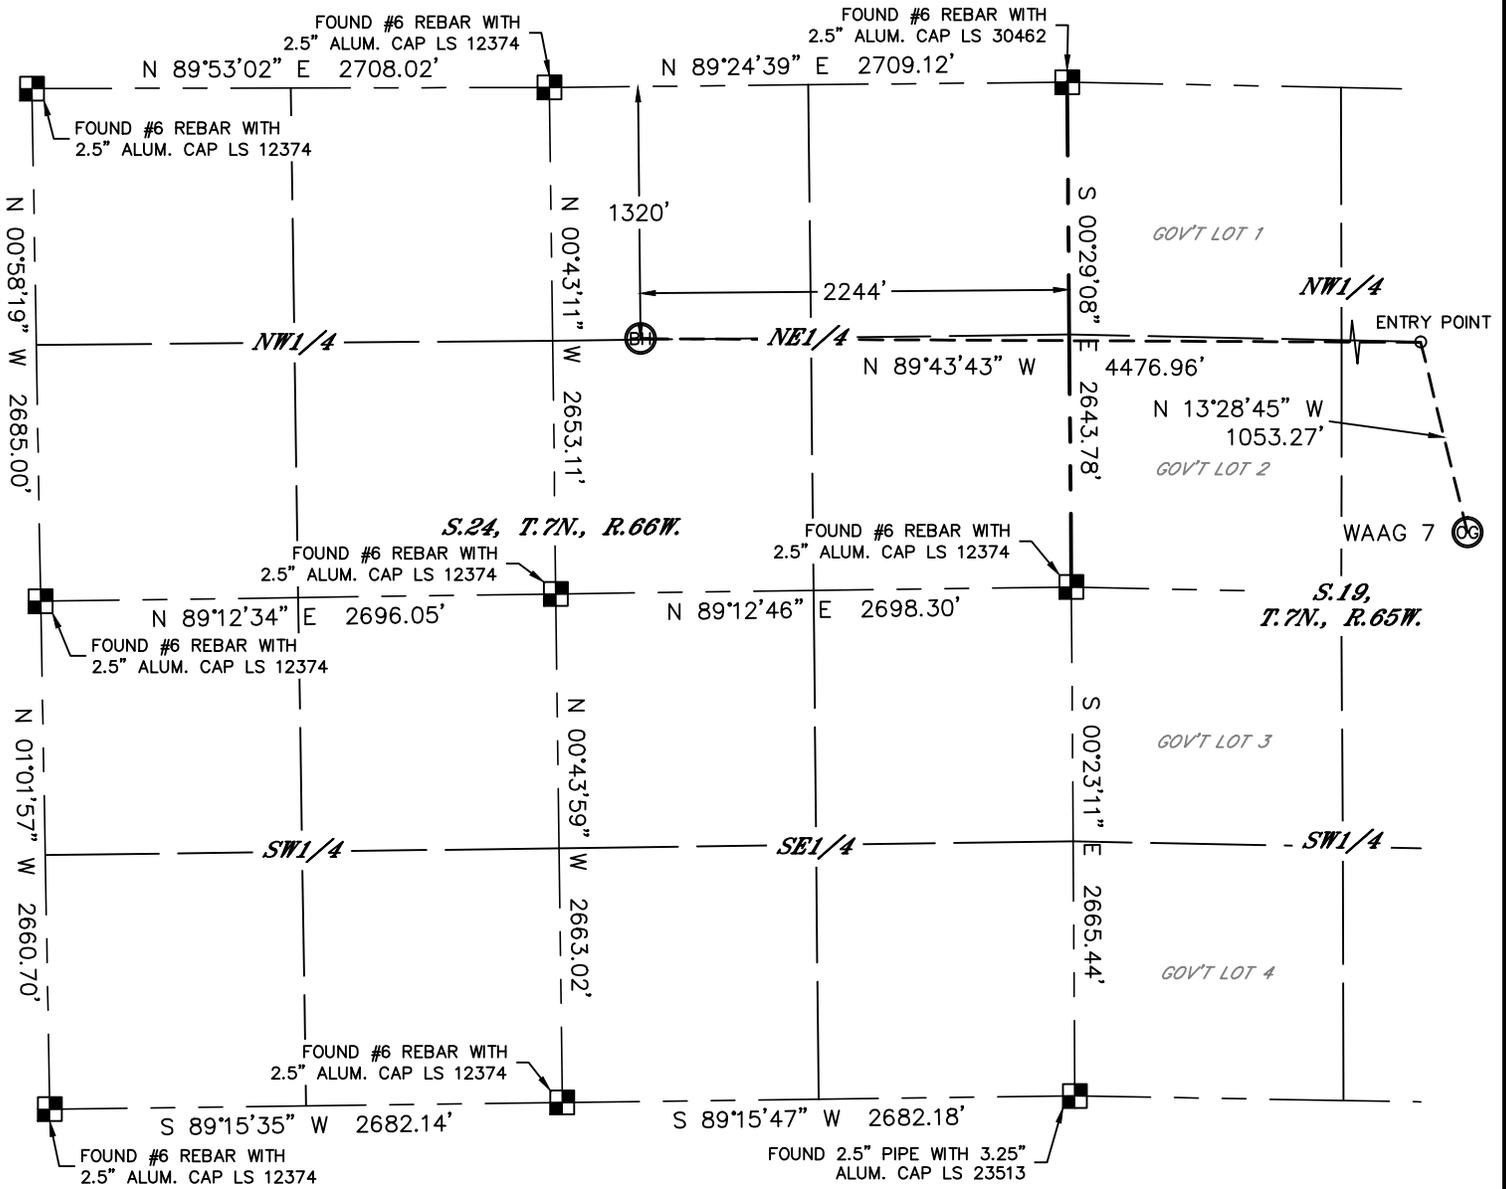

LEGEND

- = ALIQUOT MONUMENT AS DESCRIBED
- = CALCULATED POSITION



SHEET 2 OF 2

Kyle E. Rutz—On behalf of Lat40°, Inc.
 Colorado Licensed Professional
 Land Surveyor No. 38307


DATE: rev7/15/2014
 PROJECT#: 2014064



SITE SKETCH

WAAG 7

SECTION: 19
TOWNSHIP: 7N
RANGE: 65W

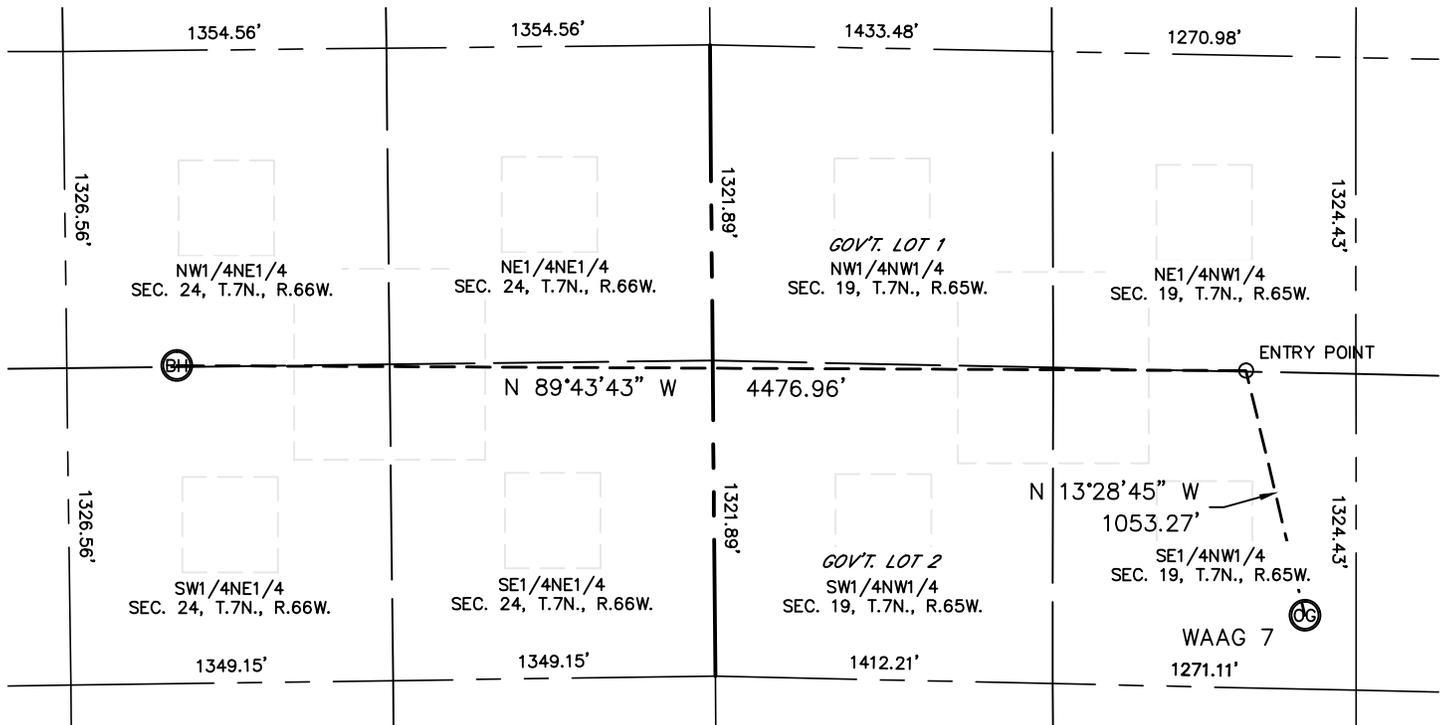

NOTE: NO EXISTING WELLS ADJACENT TO PROPOSED WELL BORE.

