



**BILLHEIMER 31-33-16-52H  
PIONEER NATURAL RESOURCES USA INC.  
PRODUCTION LAYOUT**

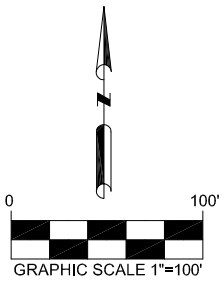

PREPARED BY:

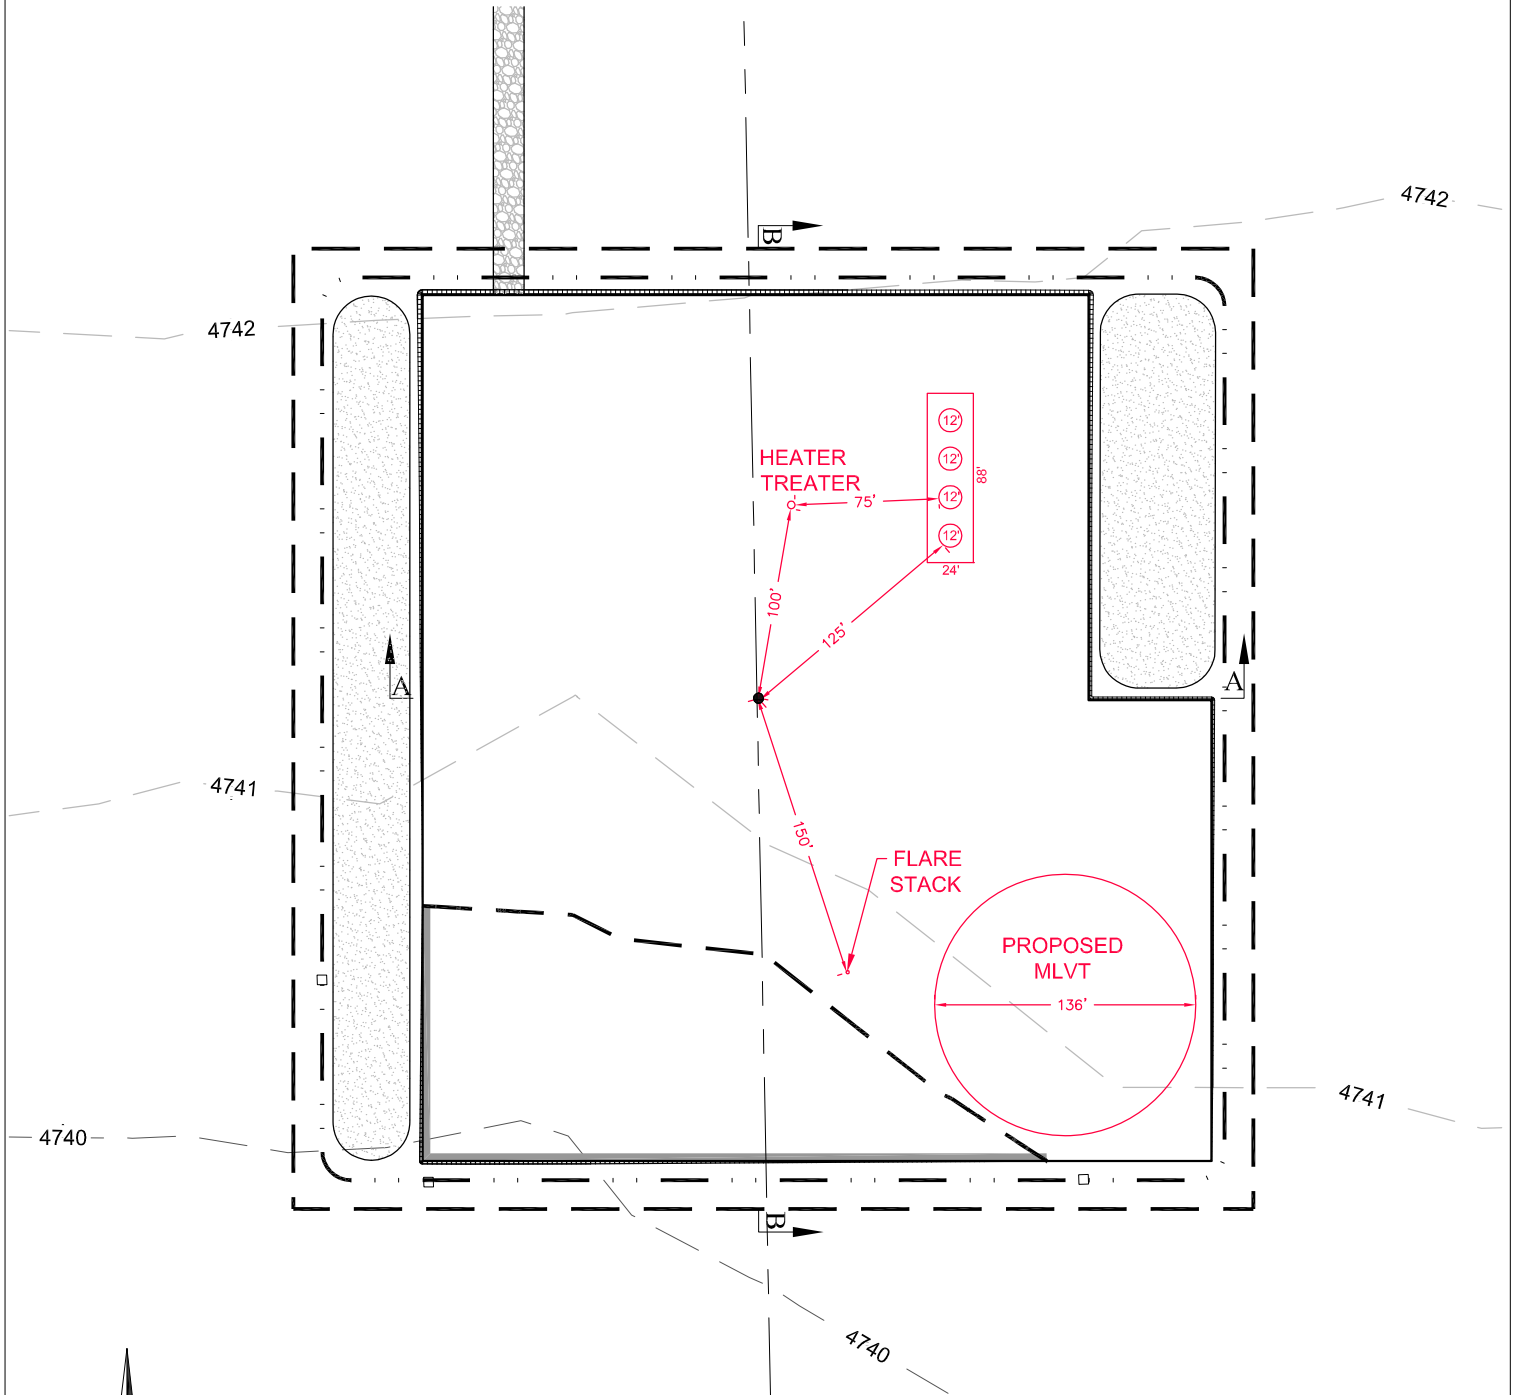

FIELD DATE:

05-01-14

DRAWING DATE:

09-08-14

BY:

KAD

CHECKED BY:

SWW

WELL NAME:

BILLHEIMER 31-33-16-52H

SURFACE LOCATION:

N 1/2, SEC. 33, T16S, R52W, 6TH P.M.  
LINCOLN COUNTY, COLORADO

PREPARED FOR:

PIONEER NATURAL  
RESOURCES USA INC.