




Lat40°, Inc. 1635 Foxtrail Drive, Suite 325 Loveland, CO 970-776-3321

# MULTI-WELL PLAN


## WAAG MIDDLE PAD

SECTION: 19  
TOWNSHIP: 7N  
RANGE: 65W

THIS MAP DOES NOT REPRESENT A BOUNDARY SURVEY  
FOUND #6 REBAR WITH  
2.5" ALUM. CAP LS 30462

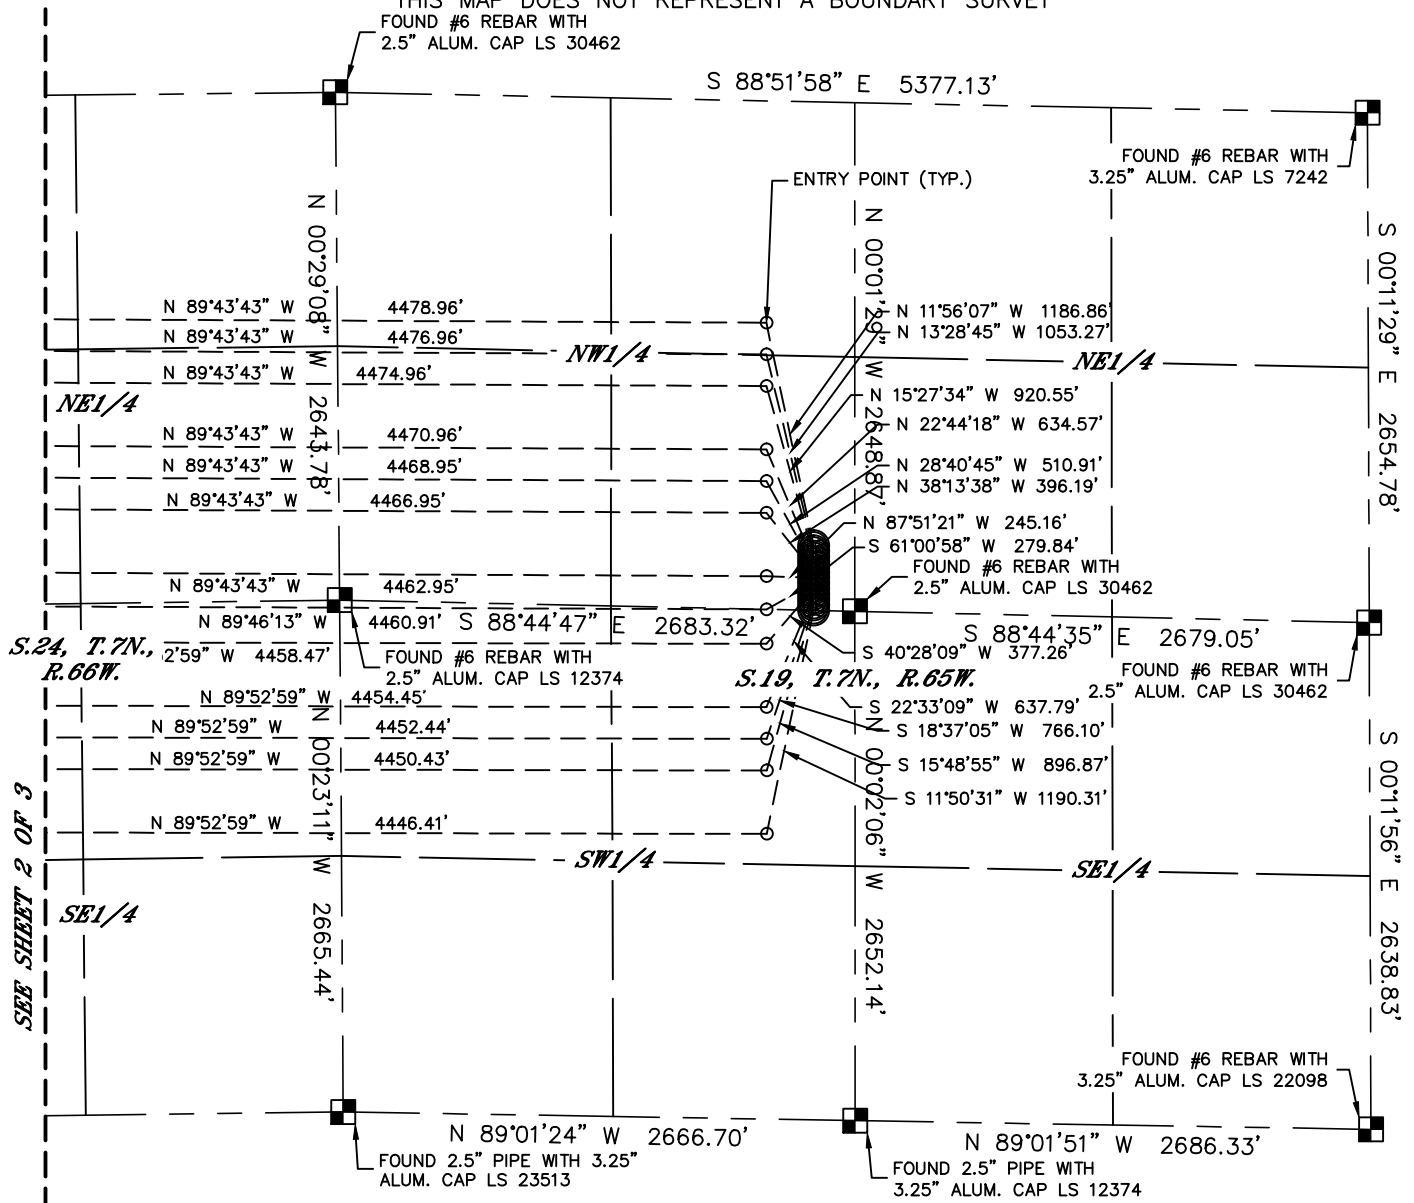

#	WELL NAME	BHL FOOTAGE				BHL LAT °	BHL LONG °	1/4/1/4
1	WAAG 6	1155	FNL	2244	FEL	40.56503	-104.72392	NWNE
2	WAAG 7	1320	FNL	2244	FEL	40.56458	-104.72392	NWNE
3	WAAG 8	1485	FNL	2243	FEL	40.56413	-104.72392	SWNE
4	WAAG 9	1815	FNL	2242	FEL	40.56322	-104.72391	SWNE
5	WAAG 10	1980	FNL	2241	FEL	40.56277	-104.72391	SWNE
6	WAAG 11	2145	FNL	2240	FEL	40.56232	-104.72391	SWNE
7	WAAG 12	2475	FNL	2239	FEL	40.56141	-104.72390	SWNE
8	WAAG 13	2663	FSL	2238	FEL	40.56093	-104.72390	NWSE
9	WAAG 14	2475	FSL	2237	FEL	40.56041	-104.72390	NWSE
10	WAAG 15	2145	FSL	2235	FEL	40.55951	-104.72389	NWSE
11	WAAG 16	1980	FSL	2234	FEL	40.55905	-104.72389	NWSE
12	WAAG 17	1815	FSL	2233	FEL	40.55860	-104.72389	NWSE
13	WAAG 18	1485	FSL	2231	FEL	40.55769	-104.72388	NWSE

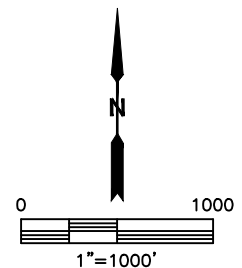

### LEGEND

- = ALIQUOT MONUMENT AS DESCRIBED
- = CALCULATED POSITION

SHEET 1 OF 3


DATE: 7/16/2014  
PROJECT#: 2014064

## MULTI-WELL PLAN


WAAG MIDDLE PAD

SECTION: 19  
TOWNSHIP: 7N  
RANGE: 65W

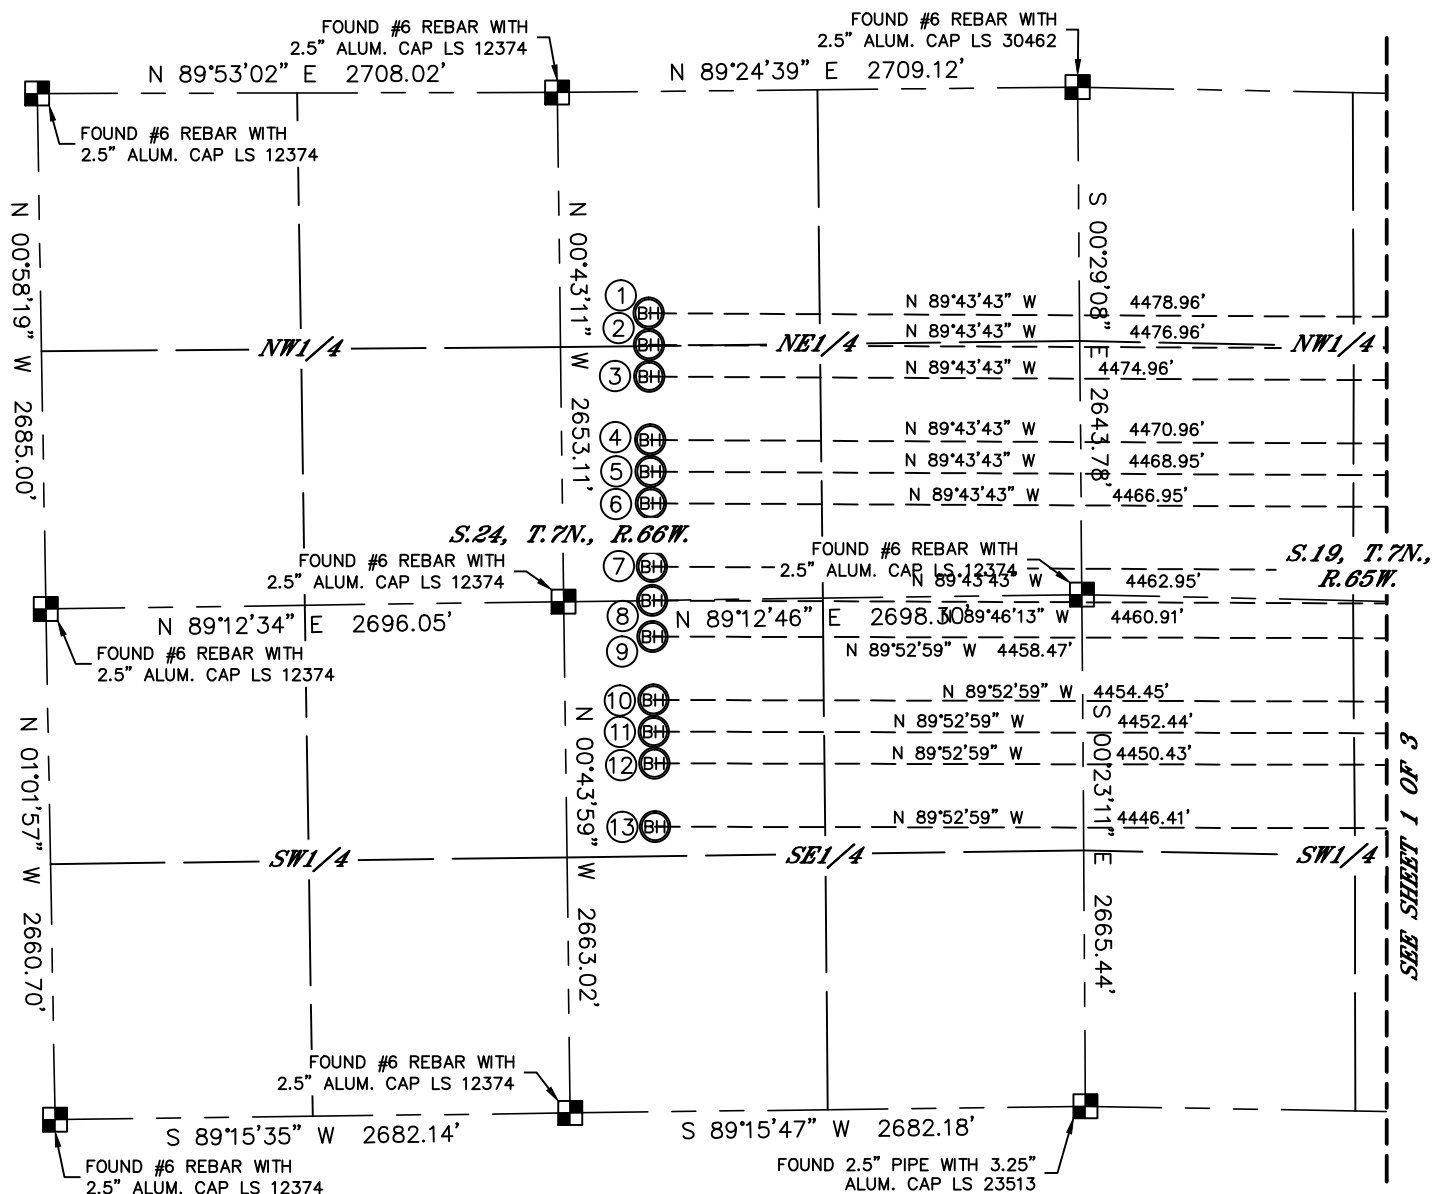

THIS MAP DOES NOT REPRESENT A BOUNDARY SURVEY

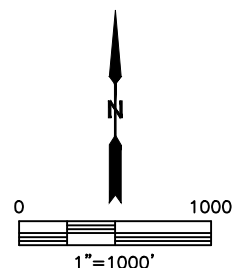

#	WELL NAME	BHL FOOTAGE				BHL LAT °	BHL LONG °	1/4/1/4
1	WAAG 6	1155	FNL	2244	FEL	40.56503	-104.72392	NWNE
2	WAAG 7	1320	FNL	2244	FEL	40.56458	-104.72392	NWNE
3	WAAG 8	1485	FNL	2243	FEL	40.56413	-104.72392	SWNE
4	WAAG 9	1815	FNL	2242	FEL	40.56322	-104.72391	SWNE
5	WAAG 10	1980	FNL	2241	FEL	40.56277	-104.72391	SWNE
6	WAAG 11	2145	FNL	2240	FEL	40.56232	-104.72391	SWNE
7	WAAG 12	2475	FNL	2239	FEL	40.56141	-104.72390	SWNE
8	WAAG 13	2663	FSL	2238	FEL	40.56093	-104.72390	NWSE
9	WAAG 14	2475	FSL	2237	FEL	40.56041	-104.72390	NWSE
10	WAAG 15	2145	FSL	2235	FEL	40.55951	-104.72389	NWSE
11	WAAG 16	1980	FSL	2234	FEL	40.55905	-104.72389	NWSE
12	WAAG 17	1815	FSL	2233	FEL	40.55860	-104.72389	NWSE
13	WAAG 18	1485	FSL	2231	FEL	40.55769	-104.72388	NWSE



### LEGEND

 = ALIQUOT MONUMENT AS DESCRIBED  
 = CALCULATED POSITION

*SHEET 2 OF 3*

DATE: 7/16/2014  
PROJECT#: 2014064



MULTI-WELL PLAN  
WAAG MIDDLE PAD

SECTION: 19  
TOWNSHIP: 7N  
RANGE: 65W

