


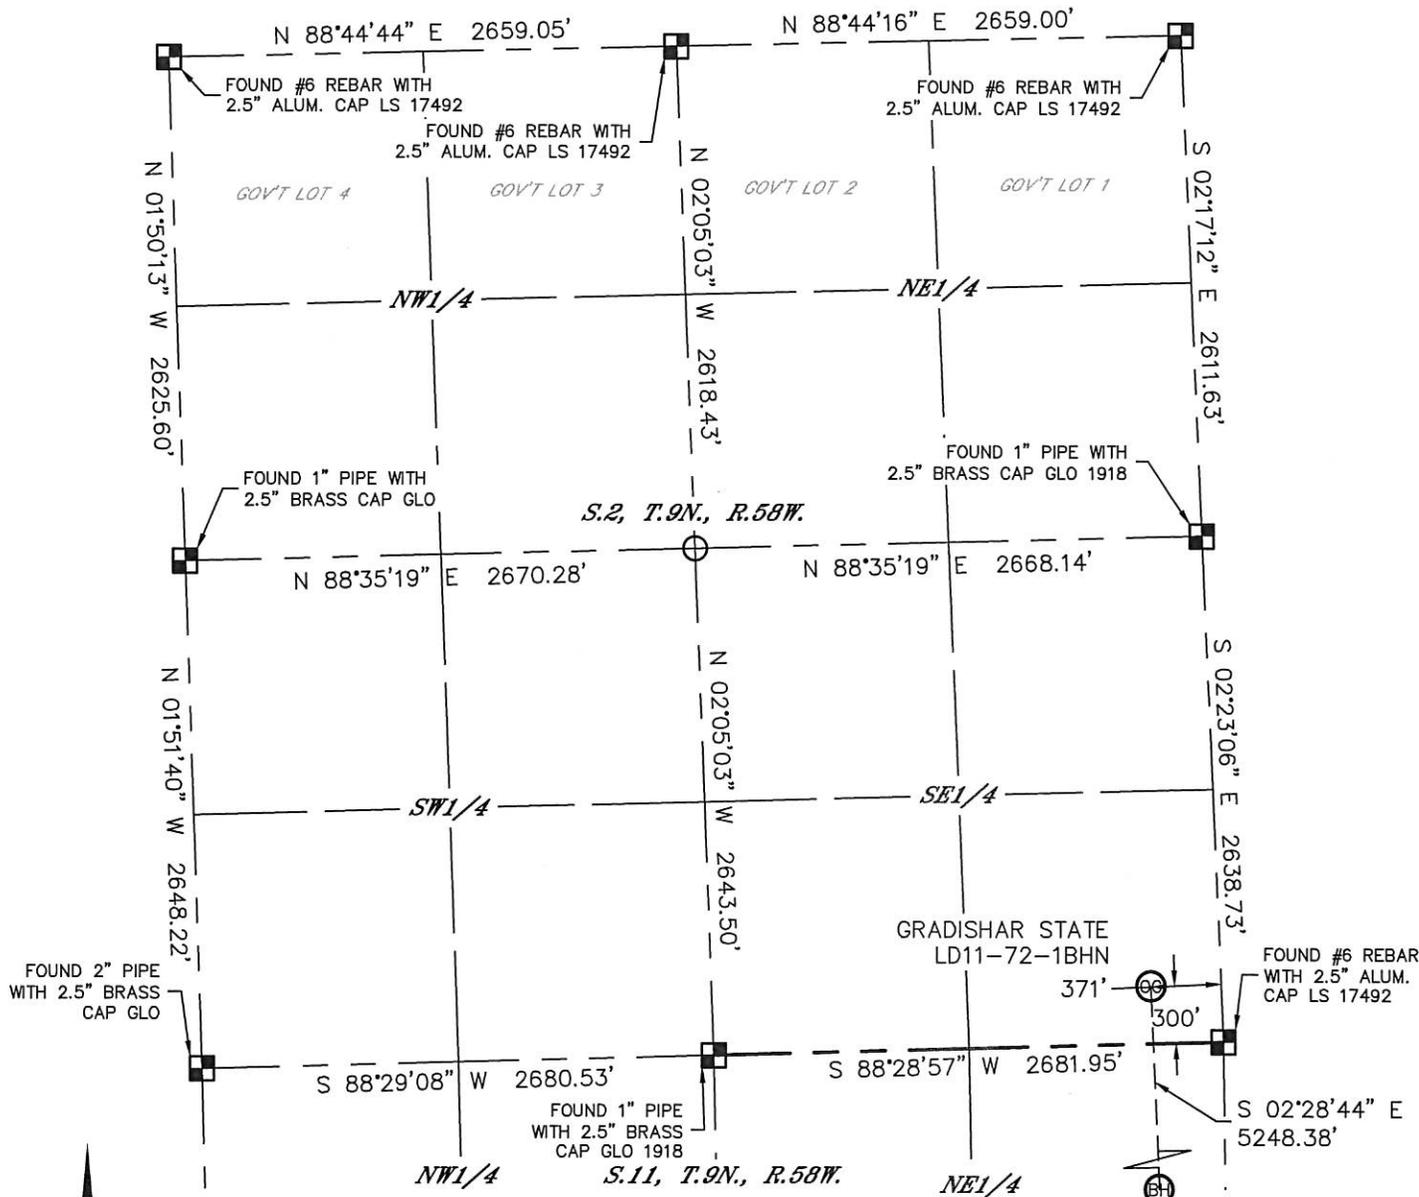

WELL LOCATION CERTIFICATE


SECTION: 2
TOWNSHIP: 9N
RANGE: 58W

THIS MAP DOES NOT REPRESENT A BOUNDARY SURVEY



In accordance with a request from Cody Ball with Noble Energy Inc.
 Lat40°, Inc. has determined the surface location of the GRADISHAR STATE LD11-72-1BHN to be 300' from the SOUTH line and 371' from the EAST line as measured at right angles from the section lines of Section 2, Township 9 North, Range 58 West and the bottom hole to be 330' from the SOUTH line and 220' from the EAST line as measured at right angles from the section lines of Section 11, Township 9 North, Range 58 West of the Sixth Principal Meridian, County of Weld, State of Colorado.

I hereby state that this Well Location Certificate was prepared by me, or under my direct supervision, that the fieldwork was completed on 9/6/2013, for and on behalf of Noble Energy Inc.
 That this is not a Land Survey Plat or an Improvement Survey Plat, and that it is not to be relied upon for establishment of fence, building, or other future improvement lines.

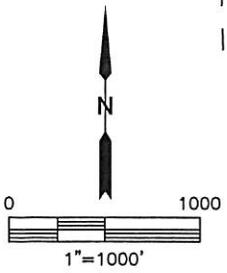


- NOTE:
- 1) Bearings shown are Grid Bearings of the Colorado State Plane Coordinate System, North Zone, North American Datum 1983/2007. The lineal dimensions as contained herein are based upon the "U.S. Survey Foot."
 - 2) Ground elevations are based on an observed GPS elevation (NAVD 1988 DATUM).
 - 3) IMPROVEMENTS: See LOCATION DRAWING for all visible improvements within 500' of disturbed area.
 - 4) SURFACE USE: RANGELAND
 - 5) INSTRUMENT OPERATOR: BRIAN ROTTINGHAUS
 - 6) NEAREST EXISTING WELL: NO EX. WELLS IN SECTION
 NEAREST CULTURAL ITEMS:
 BUILDING: 5280'+
 BUILDING UNIT: 5280'+
 HIGH OCCUPANCY BUILDING UNIT: 5280'+
 DESIGNATED OUTSIDE ACTIVITY AREA: 5280'+
 PUBLIC ROAD: 5280'+
 ABOVEGROUND UTILITY: 5280'+
 RAILROAD: 5280'+
 PROPERTY LINE: 300' S

SURFACE LOCATION
 LAT: 40.77418°N
 LONG: 103.82298°W
 PDOP: 1.5
 ELEV: 4661'
 1/4,1/4: SE1/4SE1/4

BOTTOM HOLE
 LAT: 40.75979°N
 LONG: 103.82252°W

LEGEND
 ■ = ALIQUOT MONUMENT AS DESCRIBED
 ○ = CALCULATED POSITION

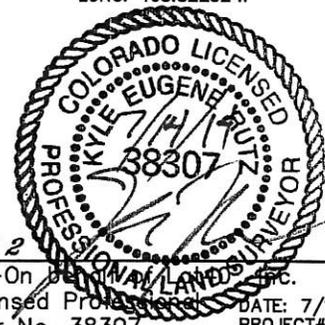

SHEET 1 OF 2
 Kyle E. Rutz-On Behalf of Noble Energy Inc.
 Colorado Licensed Professional Land Surveyor No. 38307
 DATE: 7/13/2014
 PROJECT#: 2013115





Lat40°, Inc. 1635 Foxtrail Drive, Suite 325 Loveland, CO 970-776-3321

SITE SKETCH

GRADISHAR STATE LD11-72-1BHN

SECTION: 2
TOWNSHIP: 9N
RANGE: 58W

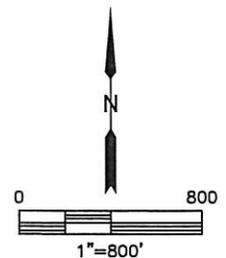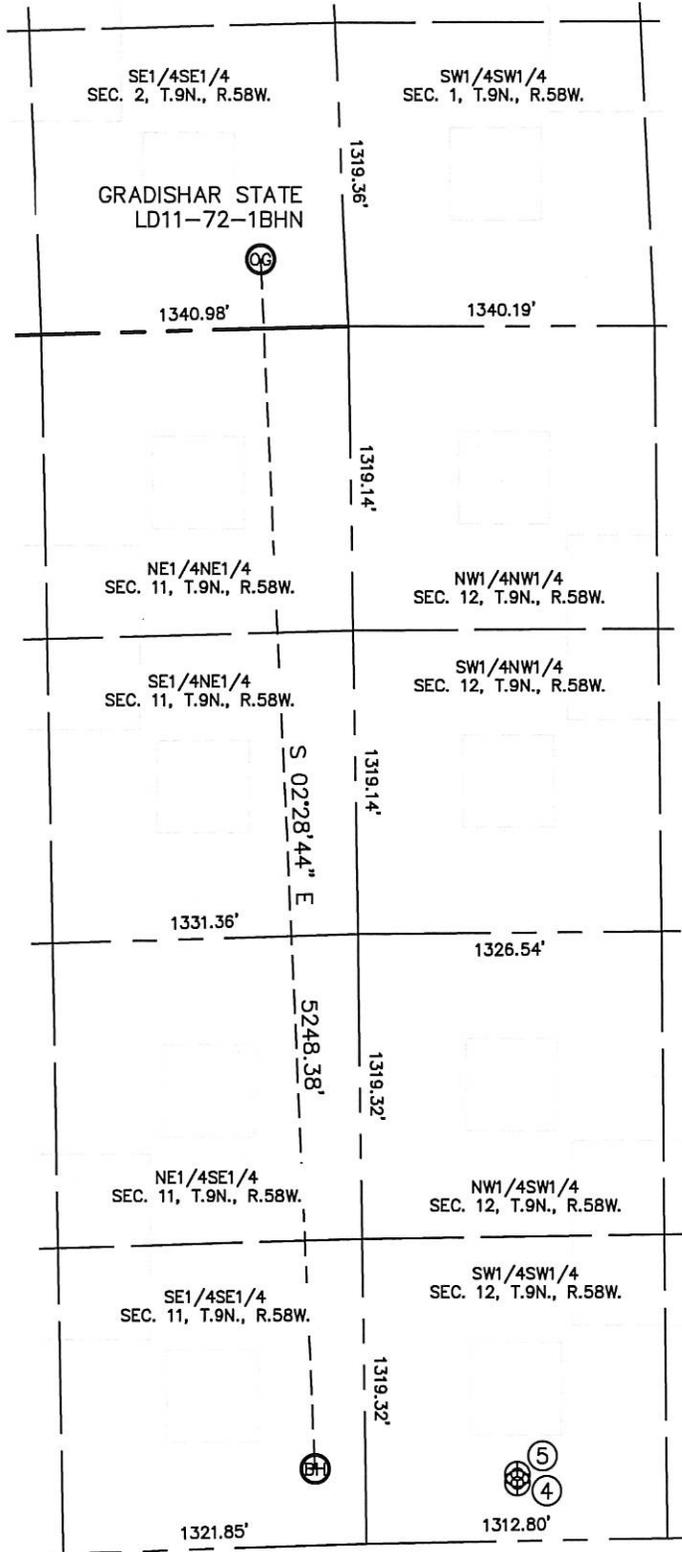

WELL NO.	WELL NAME	SHL FOOTAGE			SHL LAT°	SHL LONG°	PDOP	ELEV. (FT.)	1/4/1/4	
4	CASTOR FEDERAL LD13-78HN	250	FSL	661	FWL	40.75957	-103.81935	2.5	4631	SWSW
5	CASTOR LD12-78HN	288	FSL	661	FWL	40.75968	-103.81934	2.5	4631	SWSW

DATE: 7/13/2014
PROJECT#: 2013115