


LINE TABLE		
LINE	DIRECTION	LENGTH
L1	EAST	98'
L2	N89°E	46'
L3	N66°E	382'
L4	EAST	50'
L5	EAST	299'
L6	EAST	303'
L7	S76°E	374'
L8	EAST	113'



500' Offset
from Edge of
Disturbance

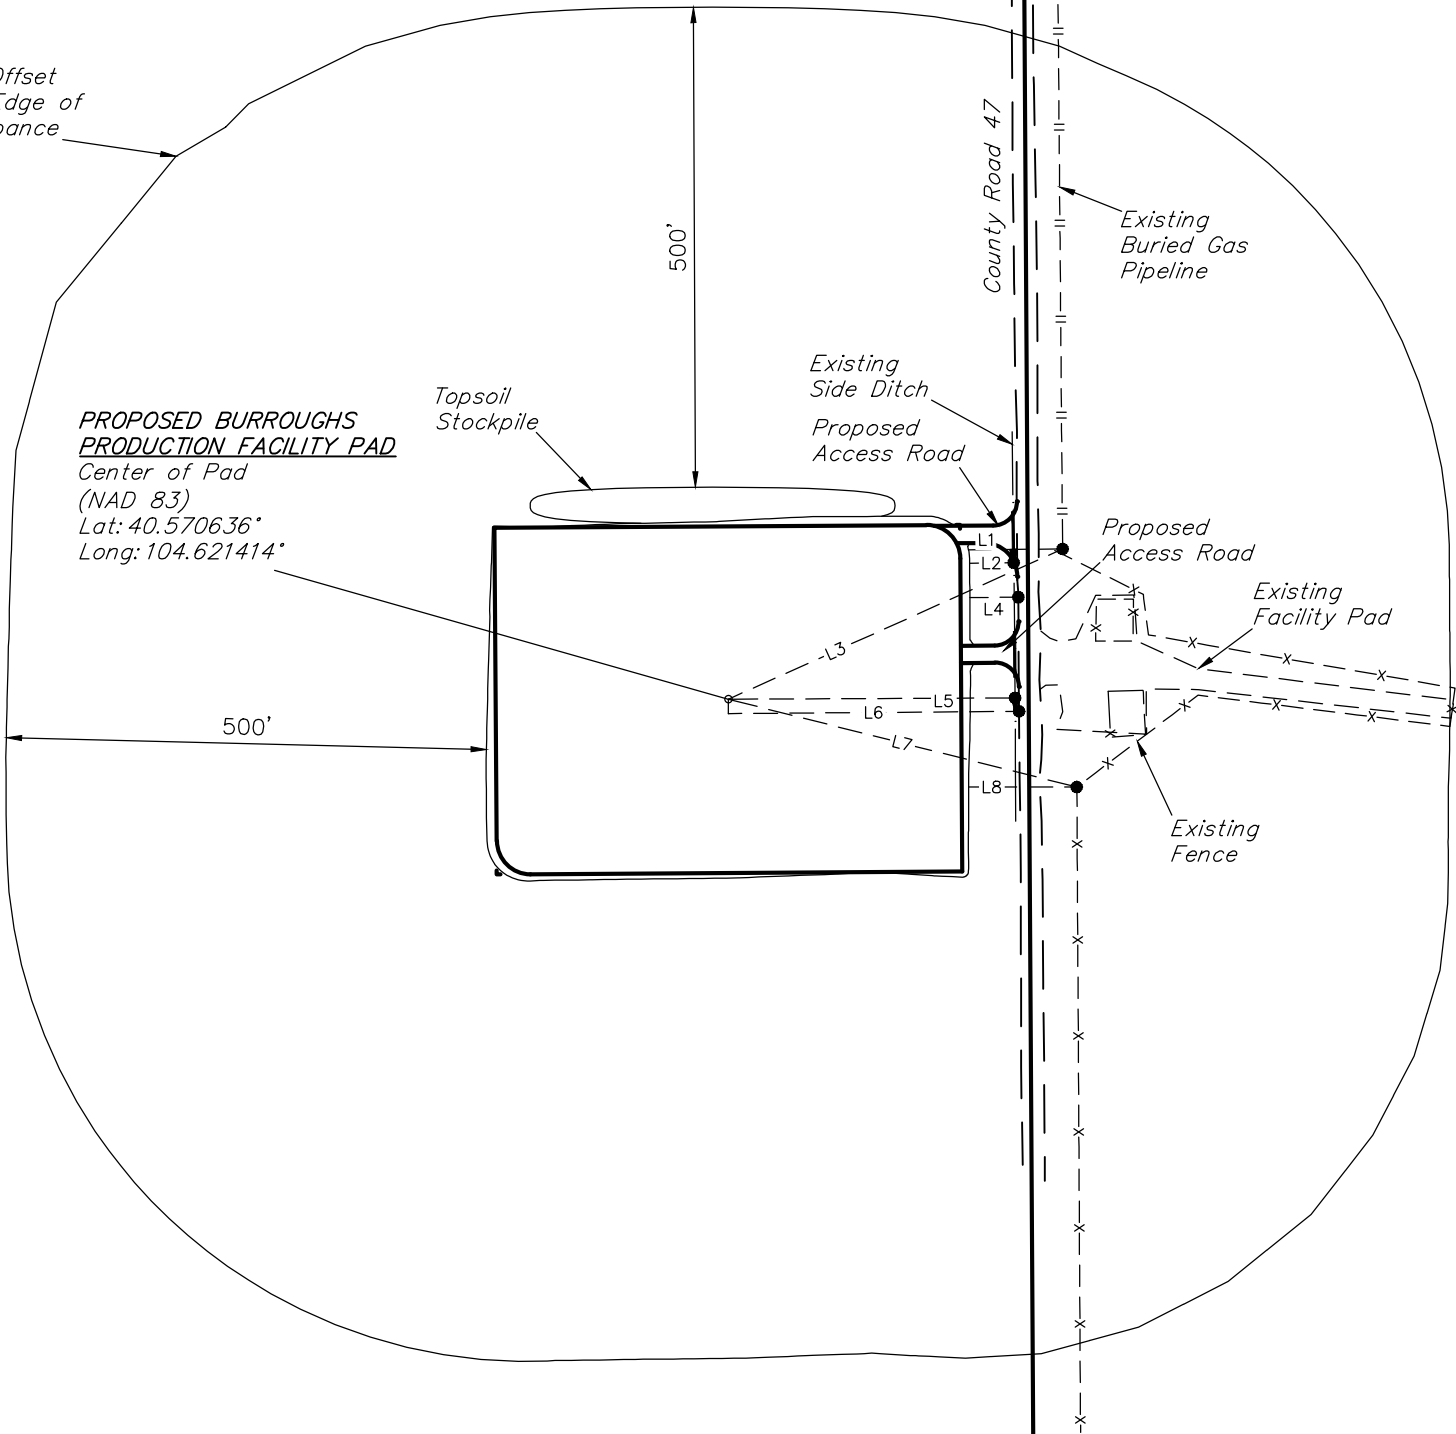

EXTRACTION OIL & GAS

**BURROUGHS PRODUCTION FACILITY PAD
SECTION 14, T7N, R65W, 6th P.M.
1644' FSL 313' FEL**



UELS, LLC
Corporate Office * 85 South 200 East
Vernal, UT 84078 * (435) 789-1017

SURVEYED BY: DALLAS NIELSEN, L.P.	SURVEY DATE: 06-04-14
DRAWN BY: K.B.	DATE DRAWN: 06-12-14
SCALE: 1" = 200'	REVISED: 00-00-00
LOCATION DRAWING	FIGURE #4