

DALEY LAND SURVEYING, INC. PARKER, CO. 80134 303 953 9841
 MULTI-WELL PLAN - AVILA WEST FEDERAL 32-29-20-3-1CH PAD

SECTION 32,
 TOWNSHIP 12 NORTH,
 RANGE 65 WEST
 OF THE 6TH P.M.




 


WELL ORDER
 WEST TO EAST



1. AVILA WEST FEDERAL 32-29-20-3-1CH
2. AVILA WEST 32-5-3-2CH
3. AVILA WEST FEDERAL 32-29-20-3-3CH
4. AVILA WEST 32-5-3-4CH

NOTES:

- 1) BEARINGS FOR THIS MAP ARE ASSUMED AND BASED UPON GPS OBSERVATIONS MADE BETWEEN MONUMENTS LOCATED AT THE NORTHWEST CORNER AND NORTHEAST CORNER OF SECTION 32, T.12N., R.65W.
- 2) HORIZONTAL DATUM IS NAD83.
- 3) VERTICAL DATUM IS NAVD88 AND ORIGINATES FROM THE LOCAL C.O.R.S. NETWORK, UTILIZING THE GEOID12A MODEL.

LEGEND

-  FOUND MONUMENT AS DESCRIBED
-  PROPOSED WELL
-  EXISTING WELL
-  BOTTOM HOLE
-  ABANDONED WELL
-  CALCULATED POSITION

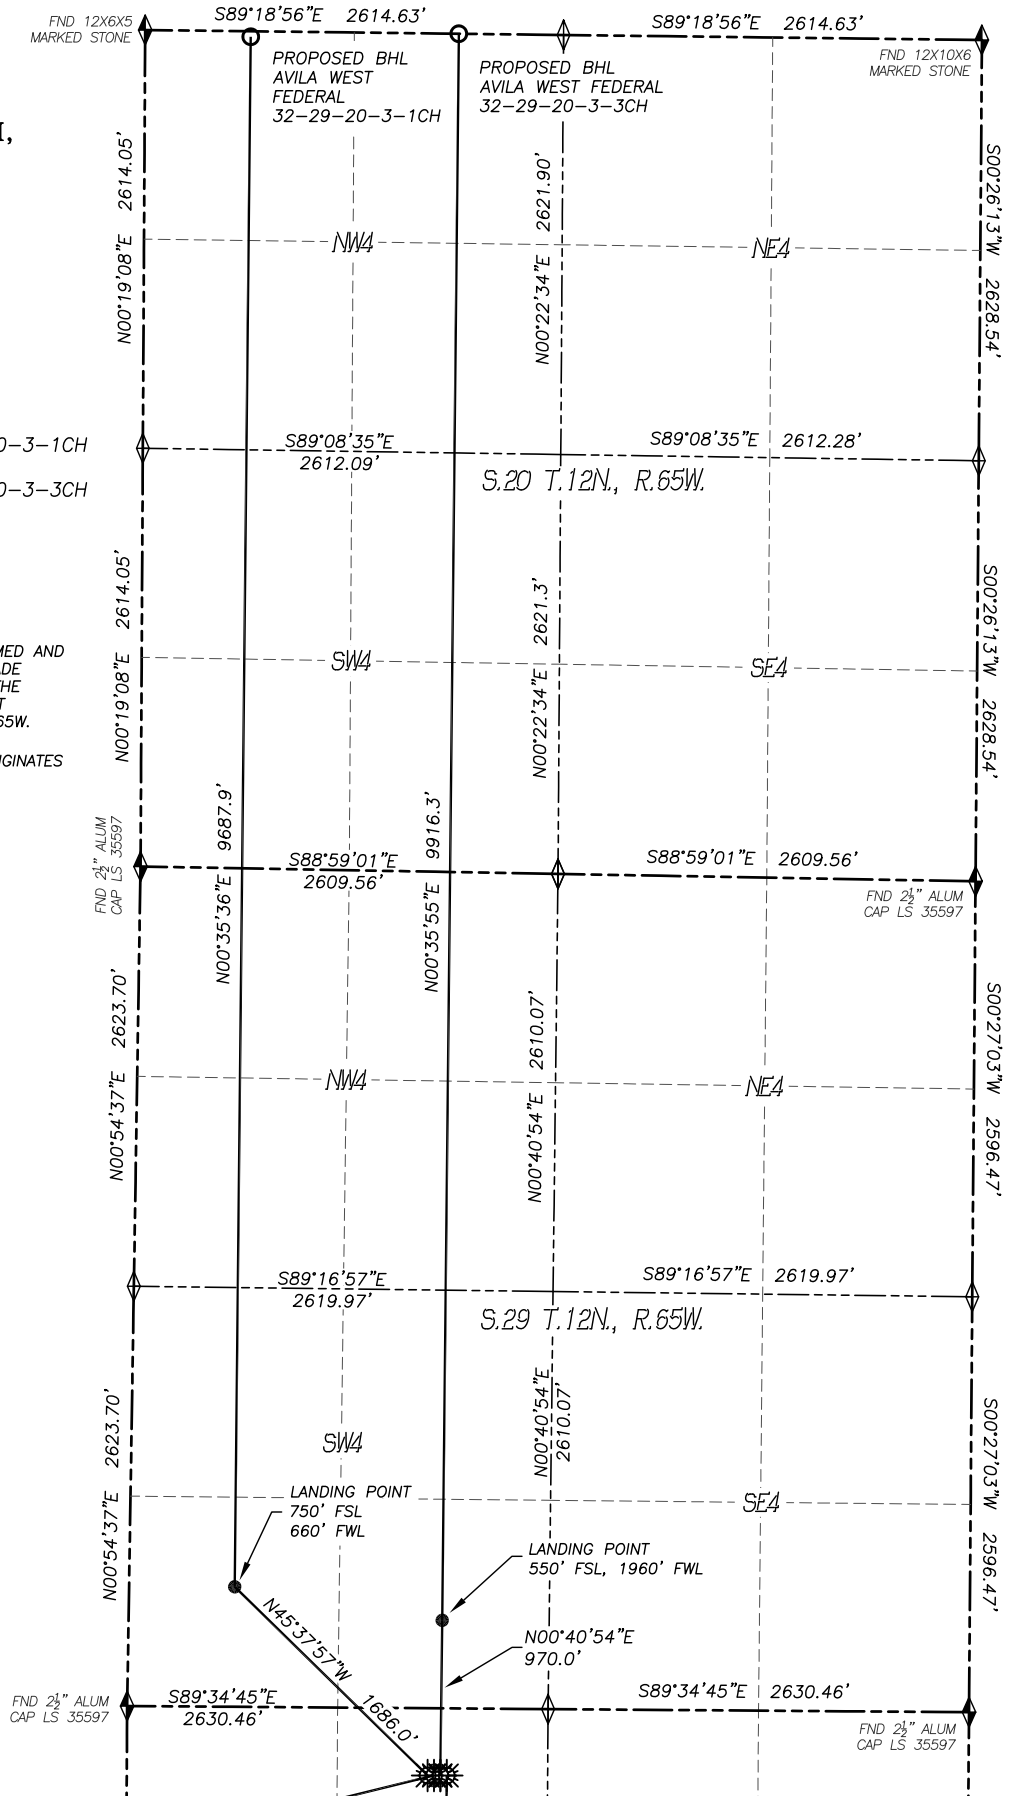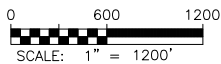

DALEY LAND SURVEYING, INC. PARKER, CO. 80134 303 953 9841
 MULTI-WELL PLAN - AVILA WEST FEDERAL 32-29-20-3-1CH PAD

SECTION 32,
 TOWNSHIP 12 NORTH,
 RANGE 65 WEST
 OF THE 6TH P.M.







WELL ORDER
 WEST TO EAST



1. AVILA WEST FEDERAL 32-29-20-3-1CH
2. AVILA WEST 32-5-3-2CH
3. AVILA WEST FEDERAL 32-29-20-3-3CH
4. AVILA WEST 32-5-3-2CH

NOTES:

- 1) BEARINGS FOR THIS MAP ARE ASSUMED AND BASED UPON GPS OBSERVATIONS MADE BETWEEN MONUMENTS LOCATED AT THE NORTHWEST CORNER AND NORTHEAST CORNER OF SECTION 32, T.12N., R.65W.
- 2) HORIZONTAL DATUM IS NAD83.
- 3) VERTICAL DATUM IS NAVD88 AND ORIGINATES FROM THE LOCAL C.O.R.S. NETWORK, UTILIZING THE GEOID12A MODEL.

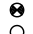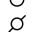LEGEND

-  FOUND MONUMENT AS DESCRIBED
-  PROPOSED WELL
-  EXISTING WELL
-  BOTTOM HOLE
-  ABANDONED WELL
-  CALCULATED POSITION

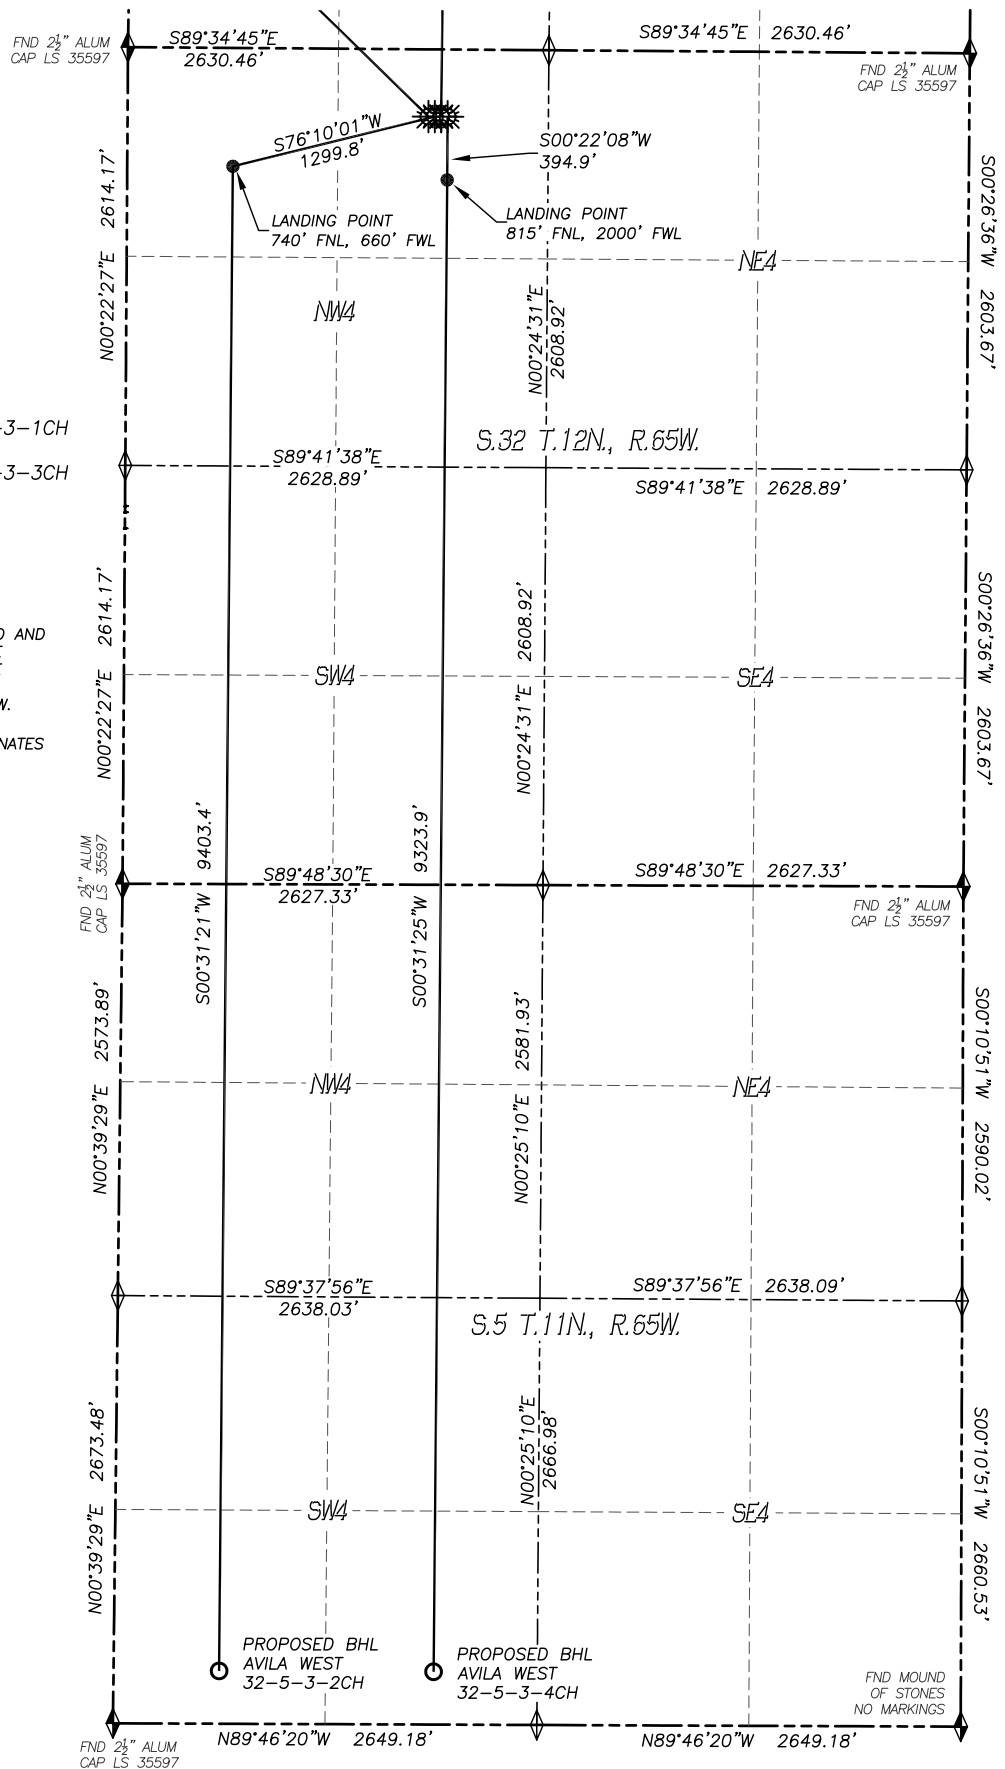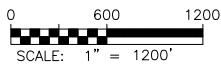

**MULTI-WELL PLAN – AVILA WEST FEDERAL 32-29-20-3-1CH PAD
LOCATION DATA**

SECTION 32, TOWNSHIP 12 NORTH, RANGE 65 WEST OF THE 6TH P.M.

BOTTOM HOLE DATA				
Well Name	Latitude	Longitude	Footage	
Avila West Federal 32-29-20-3-1CH	N40.99983°	W104.69251°	36' FNL	660' FWL
Avila West 32-5-3-2CH	N40.94336°	W104.69325°	330' FSL	660' FWL
Avila West Federal 32-29-20-3-3CH	N40.99988°	W104.68780°	0' FNL	1960' FWL
Avila West 32-5-3-4CH	N40.94335°	W104.68840°	330' FSL	2000' FWL