

Physical Address: 345 Comanche St.  
Mail to: Box 384, Kiowa, CO 80117  
Ph. 303-621-8672 - Fax 303-621-7749  
www.highprairiesurvey.com

Job # 11094 Ma-State #12S

Inv # 3384


High Prairie Surveying of Kiowa, Colorado has in accordance with a request from **Wiepking Fullerton** has determined the location of **Ma-State #12S** to be **610 feet FSL**, and **2074 feet FEL**, (90° off Section lines) of **SECTION 24**, Township **10s**, Range **56w** of the 6th Principal Meridian, **Lincoln County**, Colorado.

Date: Staked 08/29/14 drawn on 09/05/14.

Re: Staked by Elijah Frane  
Drawn: Drawn by Dustin Cotter



# Access Road Map

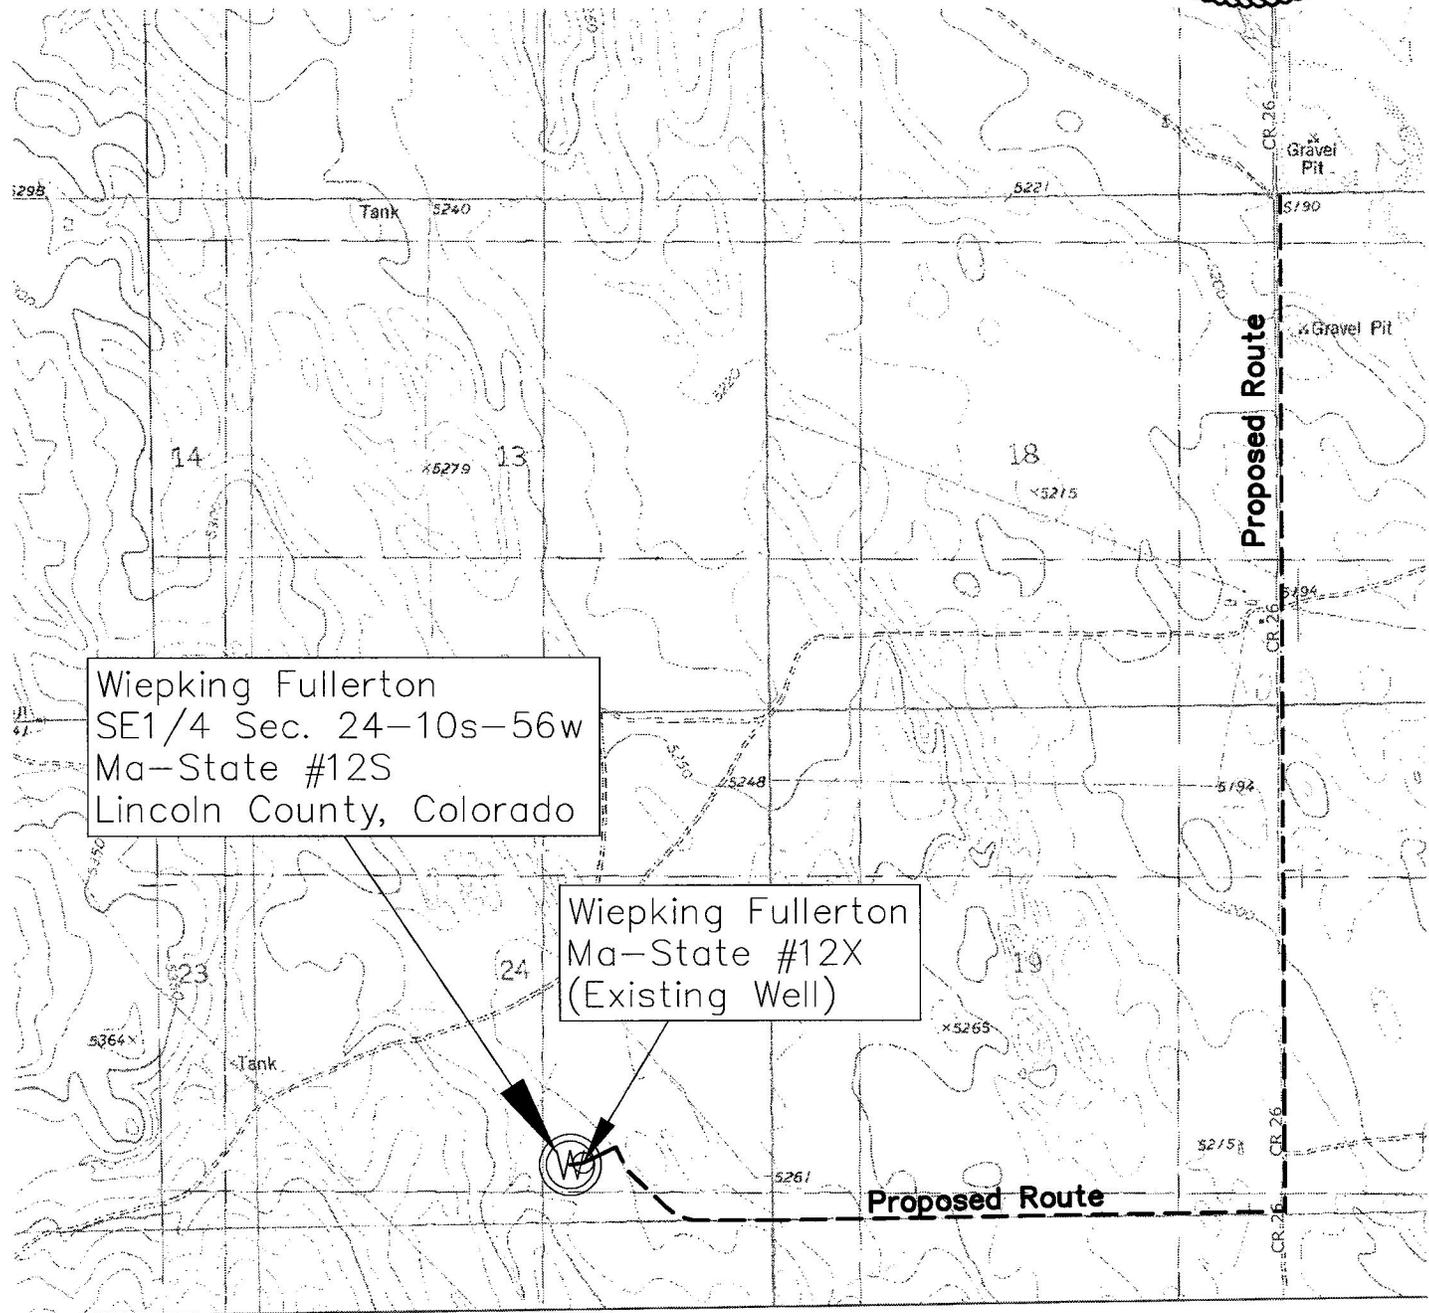

Wiepking Fullerton  
SE1/4 Sec. 24-10s-56w  
Ma-State #12S  
Lincoln County, Colorado

Wiepking Fullerton  
Ma-State #12X  
(Existing Well)

Proposed Route