

Physical Address: 345 Comanche St.
Mail to: Box 384, Kiowa, CO 80117
Ph. 303-621-8672 - Fax 303-621-7749
www.highprairiesurvey.com

Job # 11094 Ma-State #12S

Inv # 3384

High Prairie Surveying of Kiowa, Colorado has in accordance with a request from **Wiepking Fullerton** has determined the location of **Ma-State #12S** to be **610 feet FSL**, and **2074 feet FEL**, (90° off Section lines) of **SECTION 24**, Township **10s**, Range **56w** of the 6th Principal Meridian, **Lincoln County**, Colorado.

Date: Staked 08/29/14 drawn on 09/05/14.


Re: Staked by Elijah Frane
Drawn: Drawn by Dustin Cotter



Location Drawing

There is an oil well road approximately 369' South of proposed well pad.
Ma-State#12X, existing well is 136' East of the proposed well head.

Wiepking Fullerton
SE1/4 Sec. 24-10s-56w
Ma-State #12S
Lincoln County, Colorado

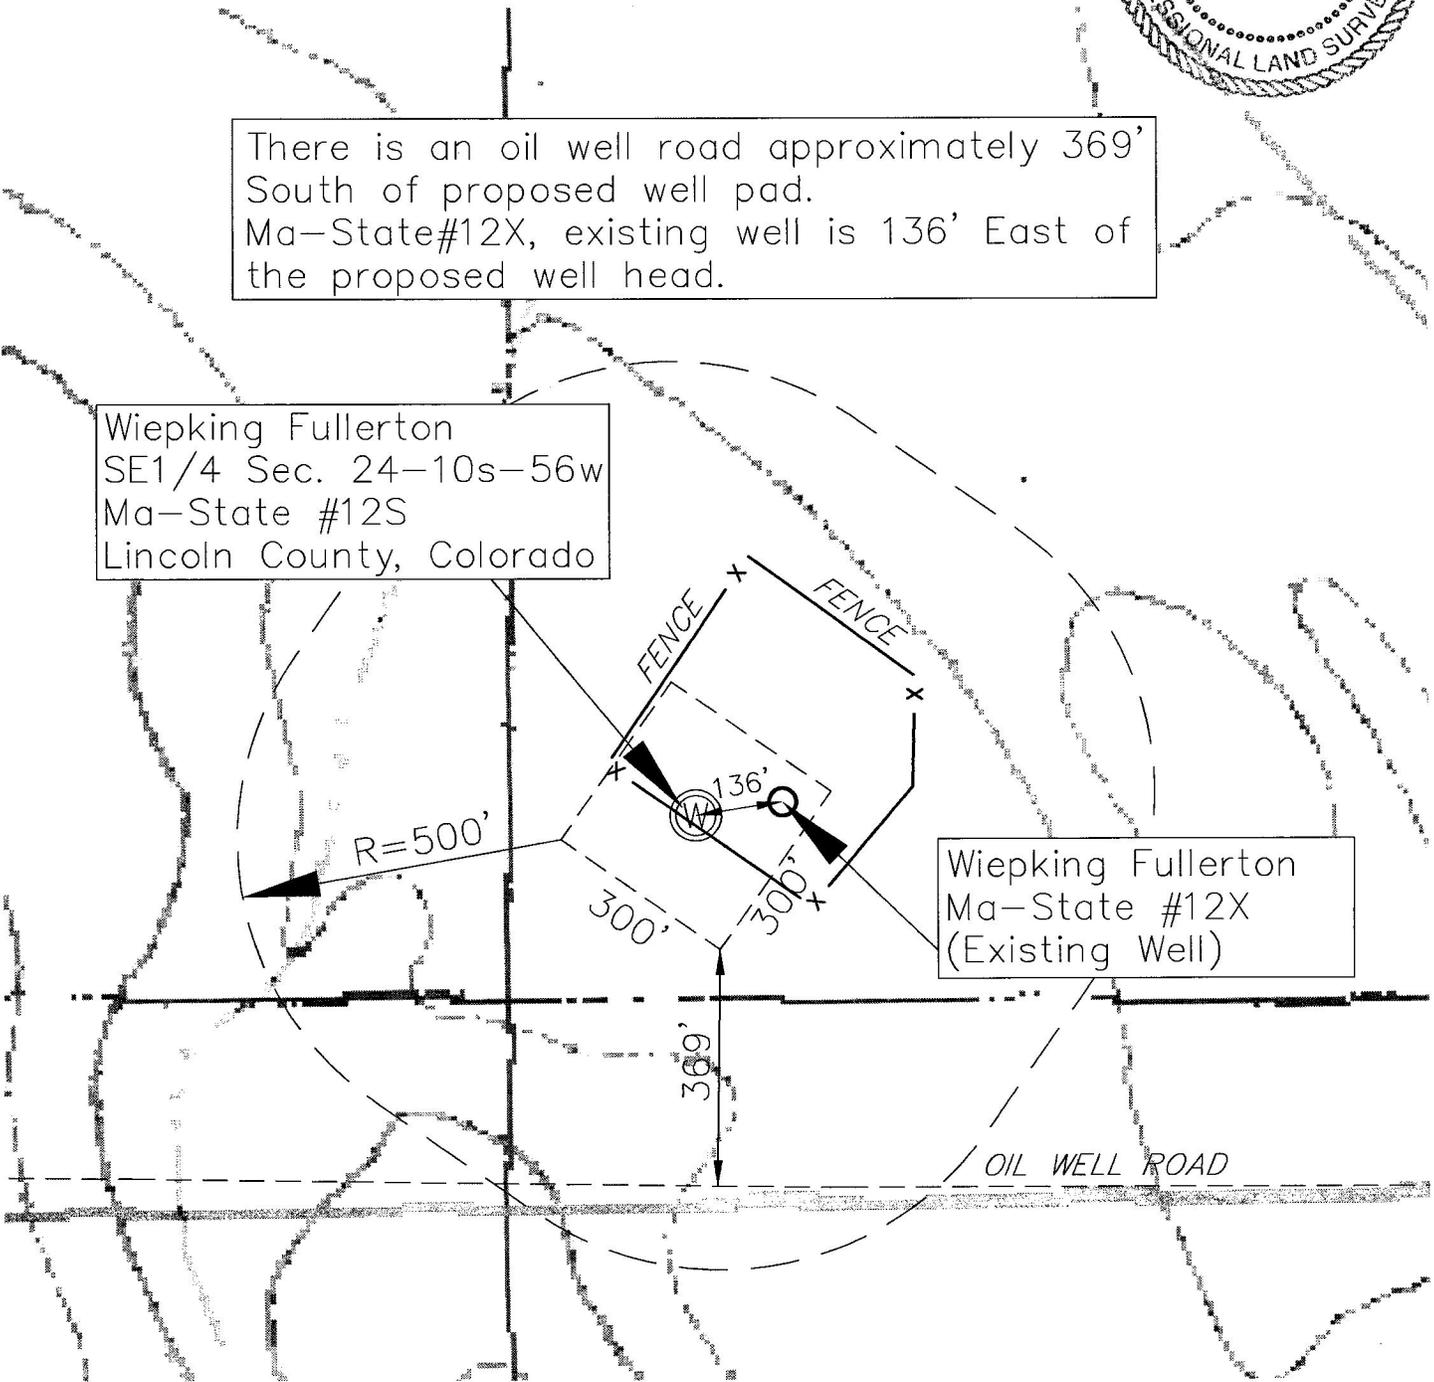

Wiepking Fullerton
Ma-State #12X
(Existing Well)