




Lat40°, Inc. 1635 Foxtrail Drive, Suite 325 Loveland, CO 970-776-3321

PROPOSED SCALED FACILITY DRAWING

WIEDEMAN 4N66W28F PAD


SECTION: 28
TOWNSHIP: 4N
RANGE: 66W

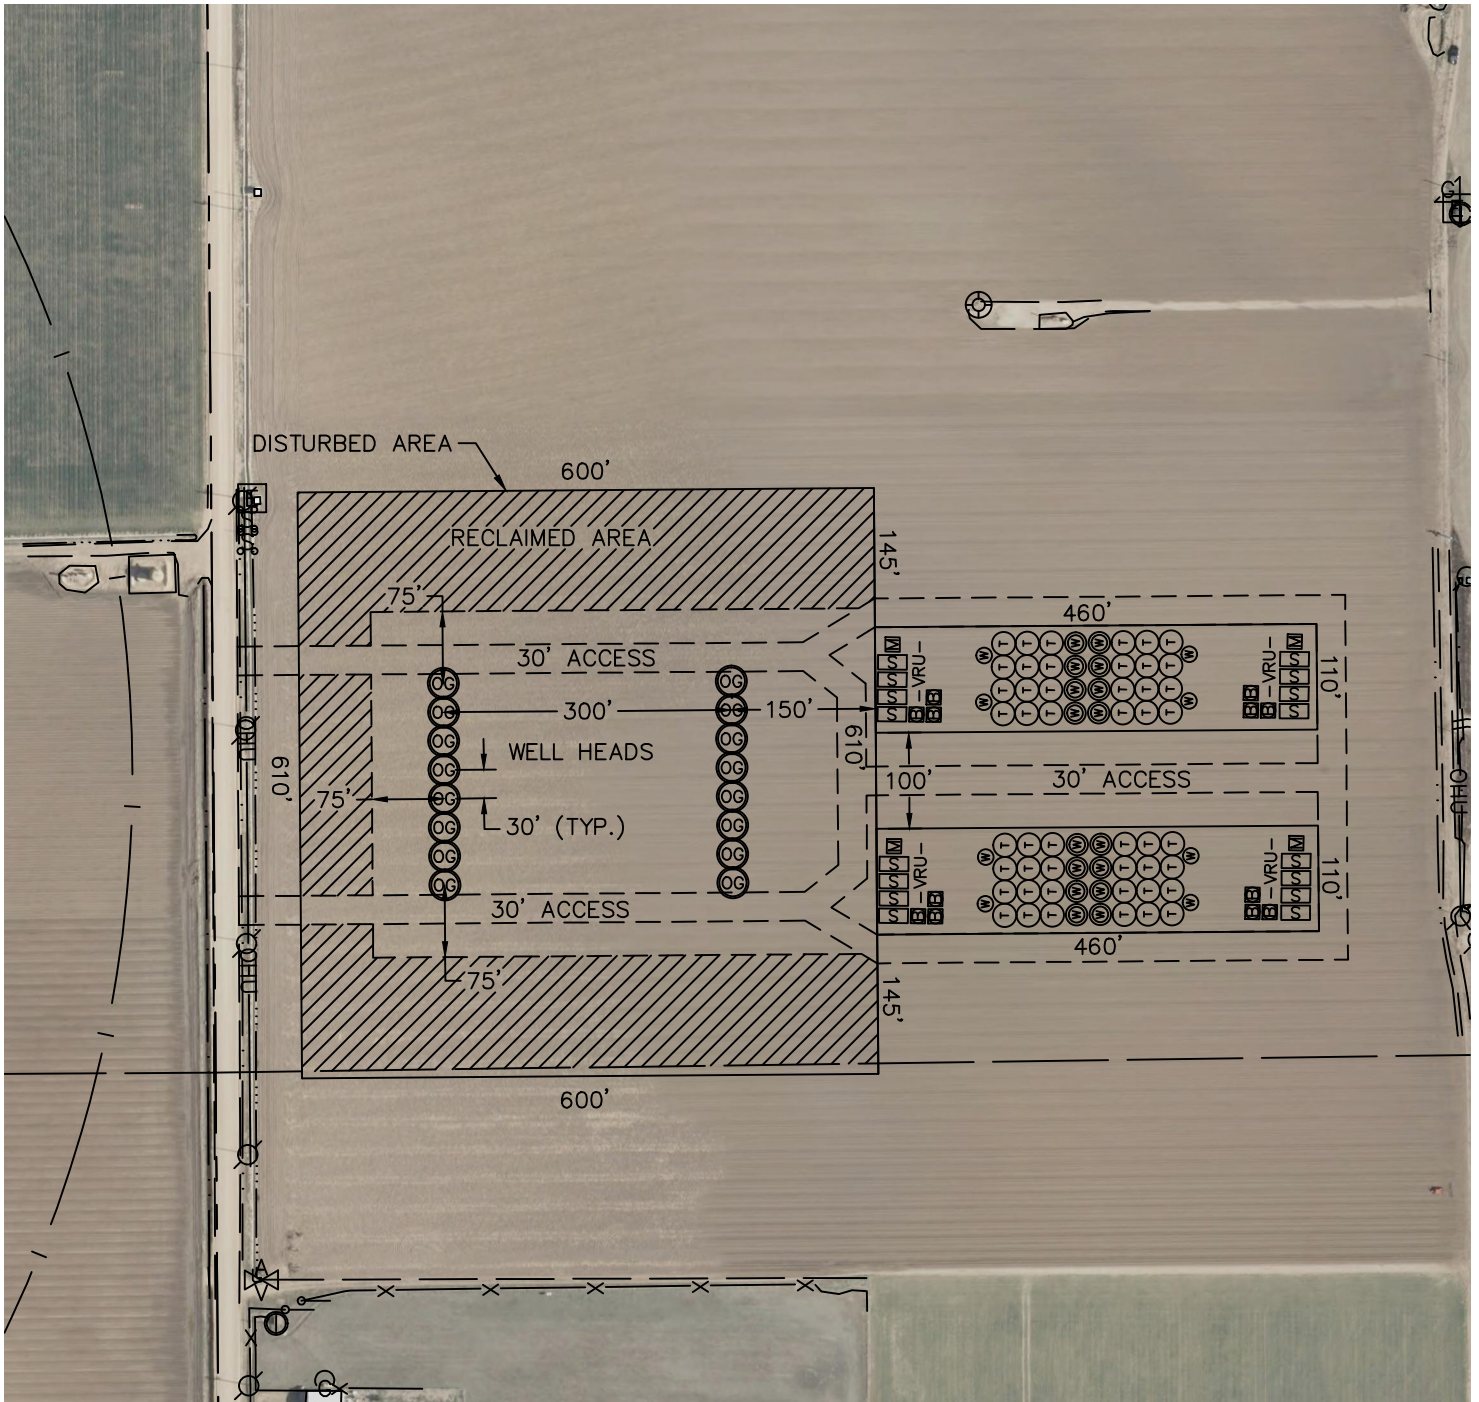

LEGEND

- PROPOSED WELL HEAD
- TANK BATTERY
- WATER TANK
- WATER VAULT
- SEPARATOR
- ECD
- METER
- VRU- VAPOR RECOVERY UNIT

TOTAL DISTURBED AREA OF LOCATION: ±10.7 ACRES
TOTAL SIZE OF LOCATION AFTER RECLAMATION: ±6.9 ACRES

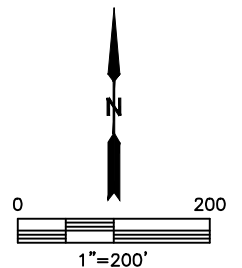

DATE: 8/26/2014
PROJECT#: 2014114