

Physical Address: 345 Comanche St.
Mail to: Box 384, Kiowa, CO 80117
Ph. 303-621-8672 - Fax 303-621-7749
www.highprairiesurvey.com

Job # 11094 Ma-State #8S

Inv # 3390

High Prairie Surveying of Kiowa, Colorado, in accordance with a request from **Wiepking Fullerton**, has determined the location of **Ma-State #8S** to be **2120 feet FNL**, and **1822 feet FEL**, (90° off Section lines) of **SECTION 24**, Township **10s**, Range **56w** of the 6th Principal Meridian, **Lincoln County**, Colorado.

Date: Staked 08/29/14 drawn on 09/05/14.


Rev: Re-Staked 09/12/14

Re: Staked by Elijah Frane

Drawn: Drawn by Dustin Cotter



Access Road Map

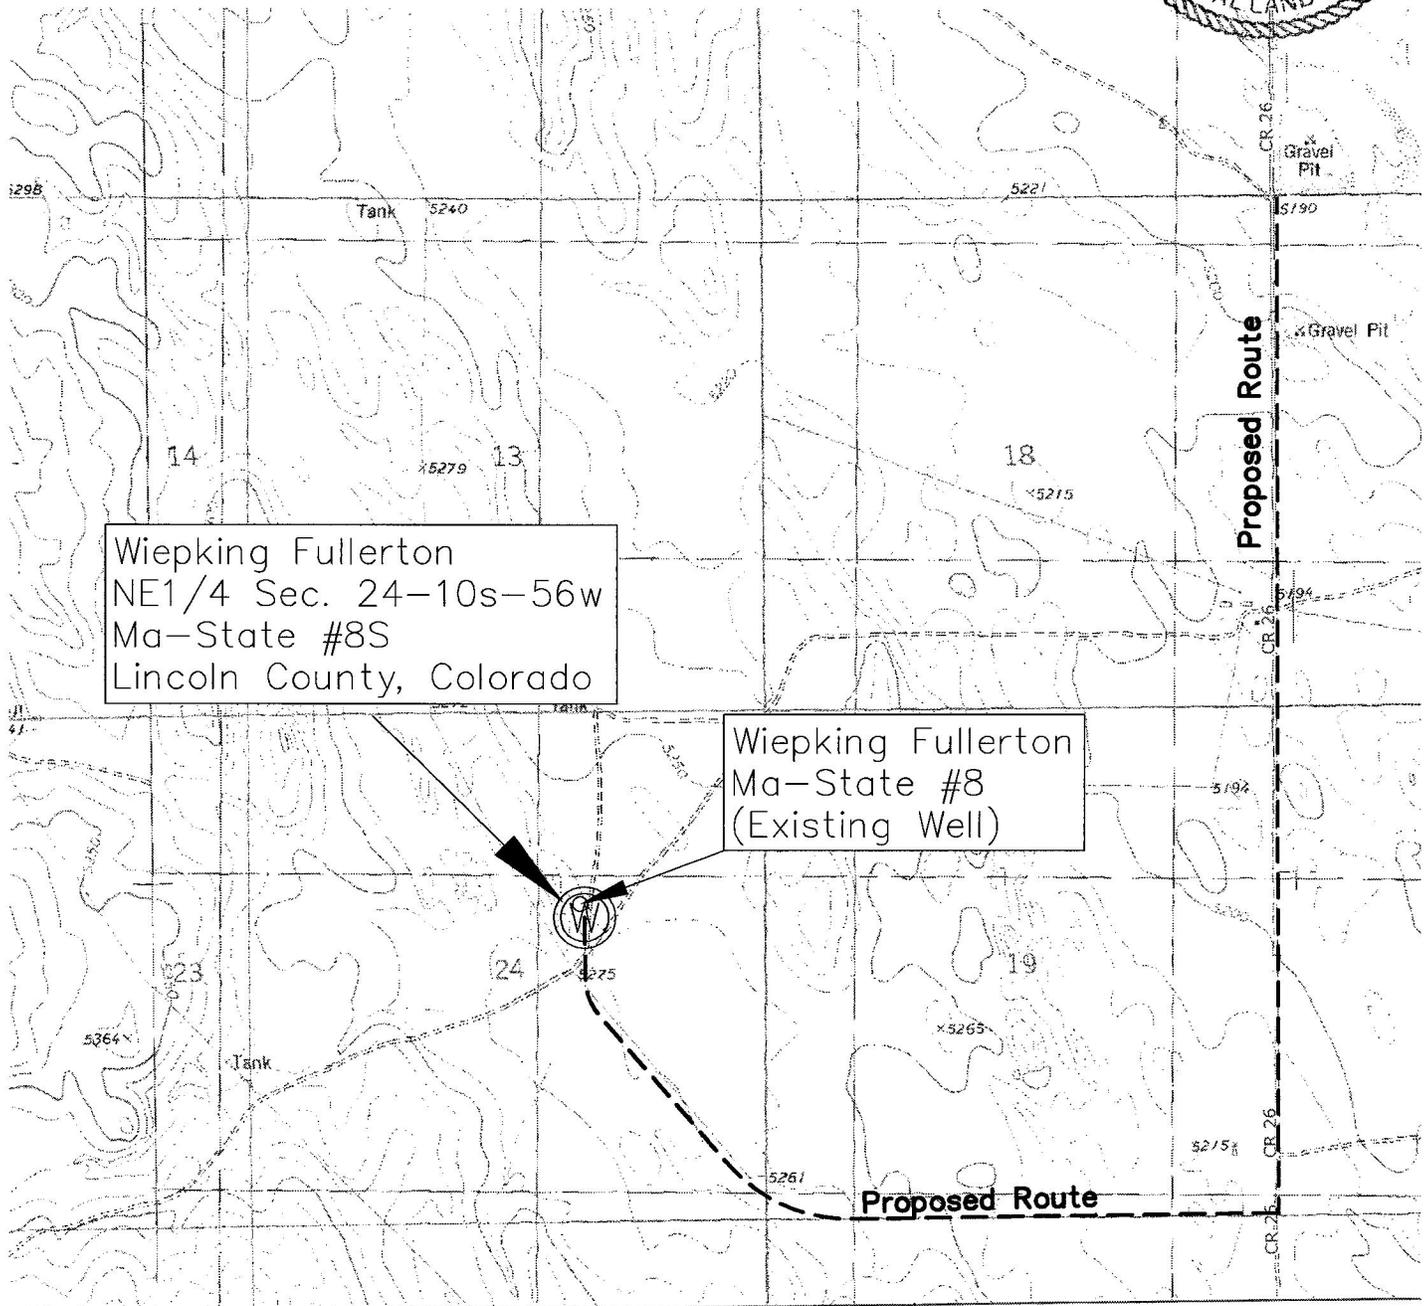

Wiepking Fullerton
NE1/4 Sec. 24-10s-56w
Ma-State #8S
Lincoln County, Colorado

Wiepking Fullerton
Ma-State #8
(Existing Well)

Proposed Route