


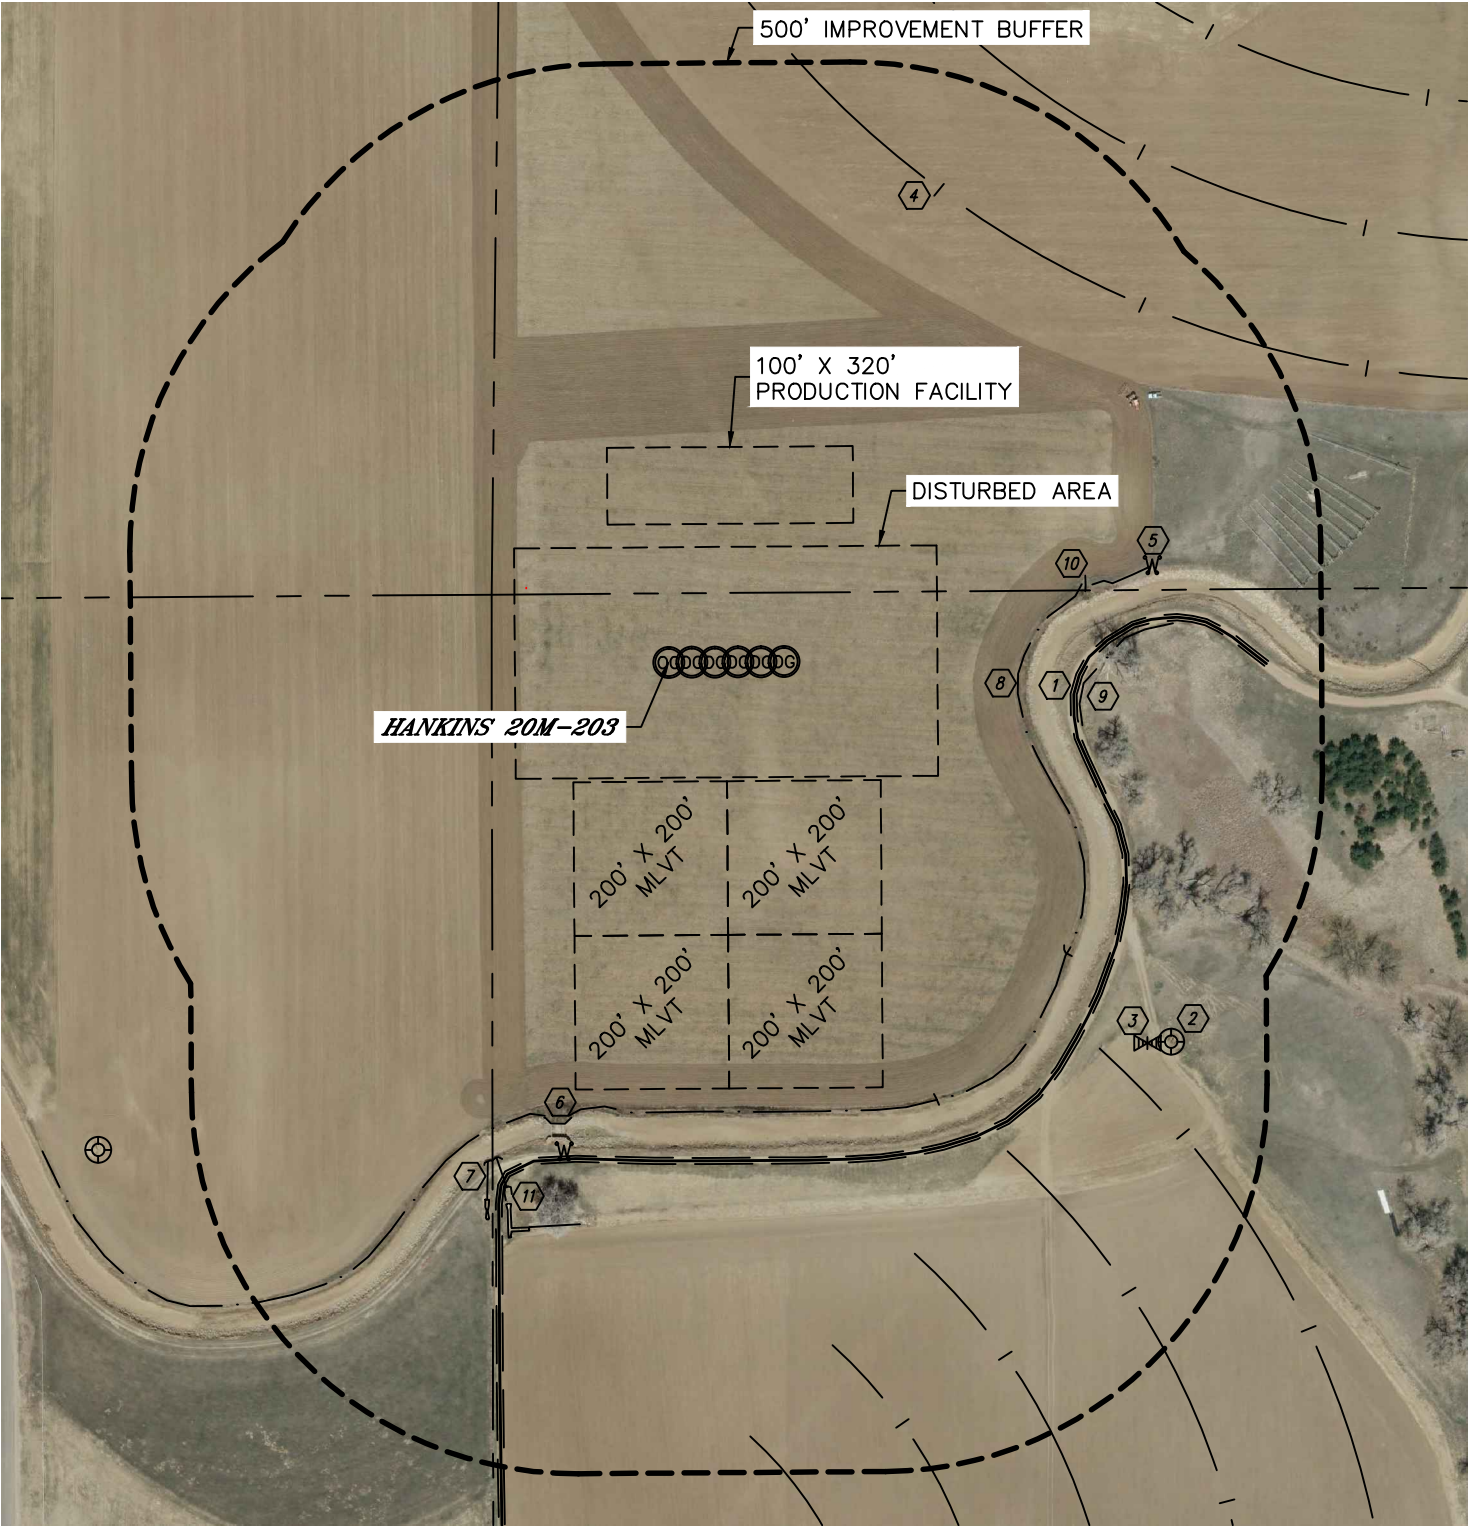

Lat40°, Inc. 1635 Foxtrail Drive, Suite 325 Loveland, CO 970-776-3321

LOCATION DRAWING
HANKINS 5N67W20MR PAD

SECTION: 20
TOWNSHIP: 5N
RANGE: 67W





Lat40°, Inc. 1635 Foxtrail Drive, Suite 325 Loveland, CO 970-776-3321














LOCATION DRAWING

HANKINS 5N67W20MR PAD

SECTION: 20
TOWNSHIP: 5N
RANGE: 67W

IMPROVEMENTS:

(MEASURED FROM THE PROPOSED HANKINS 20M-203 WELL LOCATION)

-  NO BUILDING UNITS WITHIN 500' IMPROVEMENT BUFFER
-  NO BUILDINGS WITHIN 500' IMPROVEMENT BUFFER
-  FIELD ROAD 525' SE
-  EX. WELLHEAD 820' SE
-  IRRIGATION VALVE 796' SE
-  PIVOT TRACK 706' NE, 753', 774', 834', 914' & 1013' SE
-  WOOD POST 642' NE, 651' SW
-  CONCRETE STRUCTURE 606', 681', 713', 734' & 737' SW
-  CULVERT 682' & 691' SW
-  CANAL 456' E
-  WET AREA 538' SE
-  FIELD DRAIN 554' NE, 633' & 659' SE
-  DITCH 740' SW

NEAREST CULTURAL ITEM:

BUILDING ±1306' E, BUILDING UNIT ±1531' E, HIGH OCCUPANCY BUILDING UNIT 5280'+,
DESIGNATED OUTSIDE ACTIVITY AREA 5280'+, PUBLIC ROAD ±770' SW (COYOTE RIDGE DRIVE),
ABOVE GROUND UTILITY ±828' NE, RAILROAD ±3687' SW, PROPERTY LINE ±90' N & S

(DISTANCES MEASURED FROM THE CENTER OF THE PROPOSED WELL HEAD OR LIMITS OF THE
PROPOSED PRODUCTION FACILITY, MLVT CLOSEST TO THE REFERENCED CULTURAL ITEM)

SHEET 2 OF 2

DATE: 7/26/2014
PROJECT#: 2014111