


| LINE TABLE |           |        |
|------------|-----------|--------|
| LINE       | DIRECTION | LENGTH |
| L1         | NORTH     | 5'     |
| L2         | S89°W     | 858'   |
| L3         | S72°W     | 250'   |
| L4         | S48°W     | 346'   |
| L5         | S05°W     | 395'   |
| L6         | S81°E     | 406'   |
| L7         | EAST      | 136'   |
| L8         | S04°E     | 45'    |
| L9         | S82°W     | 448'   |

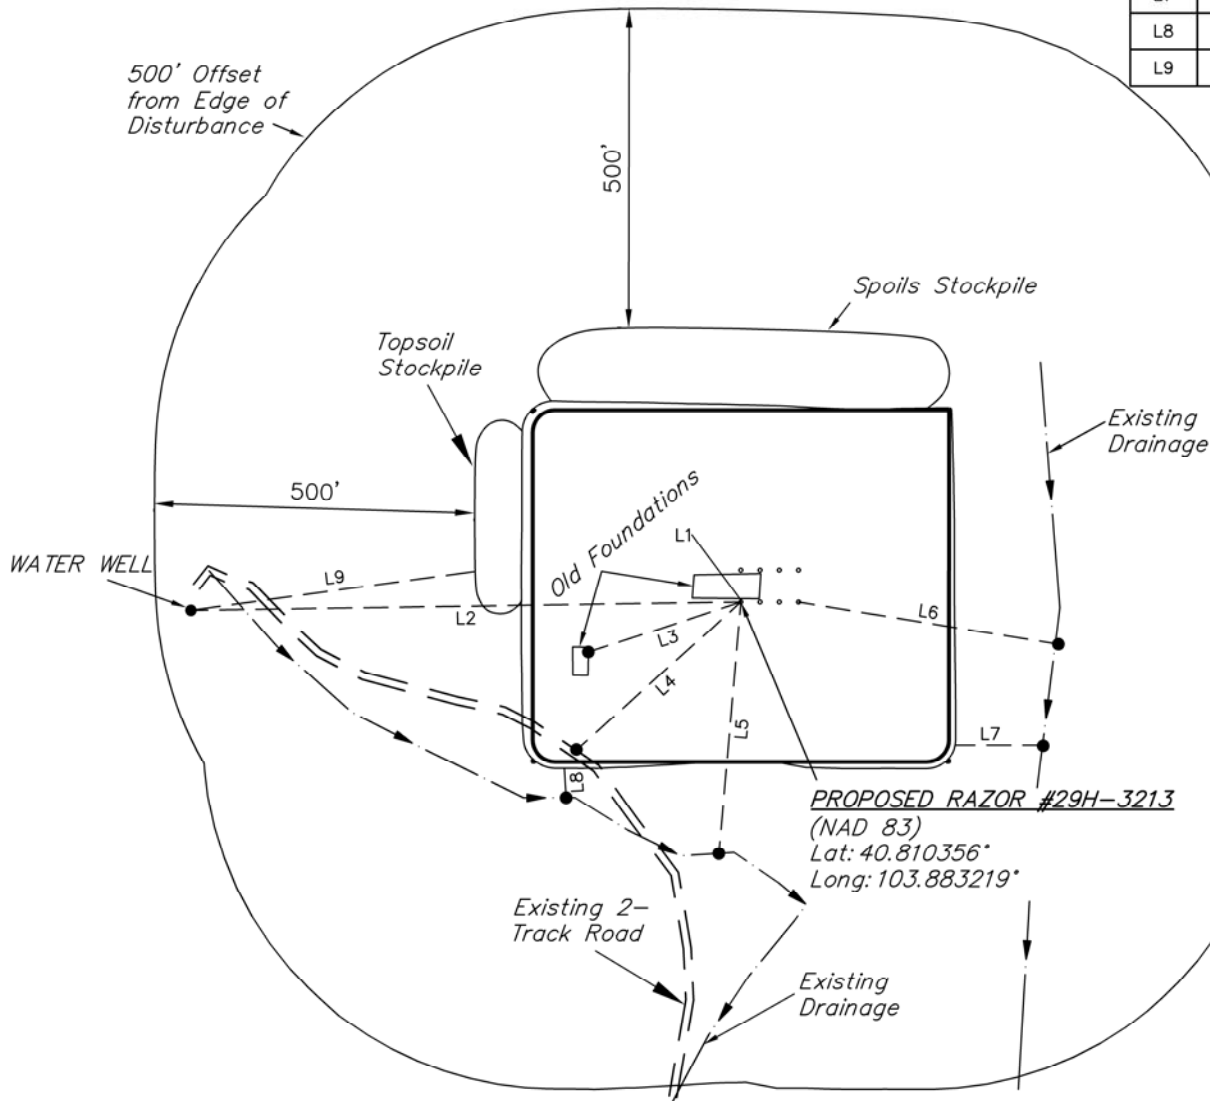

# NOTES:

## WHITING OIL & GAS CORP.

RAZOR #29H -2013, 2014, 2015, 2016, 3213, 3214, 3215 & 3216  
SECTION 29, T10N, R58W, 6th P.M.  
SE 1/4, NE 1/4



**UELS, LLC**  
Corporate Office \* 85 South 200 East  
Vernal, UT 84078 \* (435) 789-1017

|                             |                       |
|-----------------------------|-----------------------|
| SURVEYED BY: DALLAS NIELSEN | SURVEY DATE: 04-18-14 |
| DRAWN BY: C.D.              | SCALE: 1" = 300'      |
| DATE DRAWN: 04-30-14        | REVISED: 00-00-00     |
| <b>LOCATION DRAWING</b>     |                       |