


# LOCATION DRAWING

PLANT COMMUNITY:  
SHRUB LAND/  
NATIVE GRASSLAND

SURFACE USE:  
RANGELAND

## REFERENCE POINT

LATITUDE: 39.24877
LONGITUDE: -107.78825
FOOTAGE: 2419 FNL 1268 FEL
GROUND ELEVATION: 7538.3'
PDOP: 1.0 DATE: 7/25/2014
INSTRUMENT OPERATOR: ERIC PURCELL

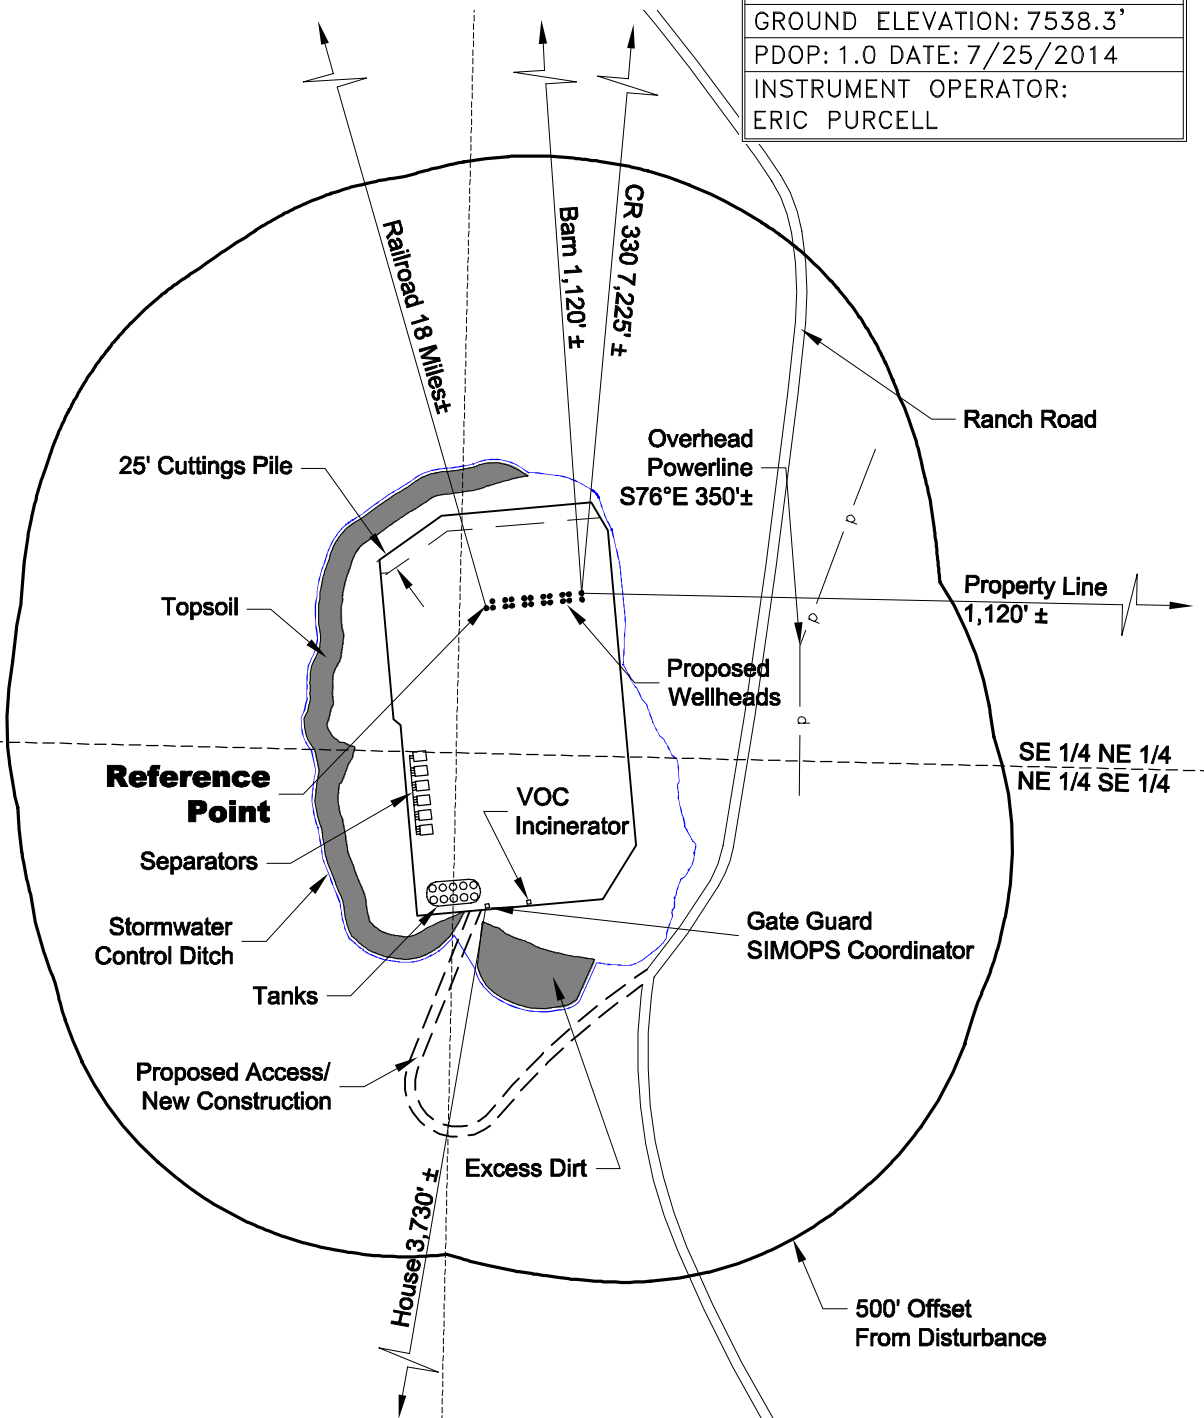


PAD DISTURBANCE ACREAGE:  
10.2± DRILLING OPERATIONS

9/18/14



North

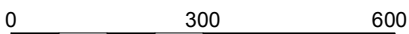

Graphic Scale in Feet  
1" = 300'



LAND SURVEYING AND MAPPING  
LAFAYETTE - WINTER PARK  
Ph 303 666 0379 Fx 303 665 6320

**PICEANCE ENERGY, LLC**  
**GUNDERSON 29-09 PAD**

**SE1/4 NE1/4 SECTION 29 T9S R93W**  
**6th PM MESA COUNTY COLORADO**