




Lat40°, Inc. 1635 Foxtrail Drive, Suite 325 Loveland, CO 970-776-3321

PROPOSED SCALED FACILITY DRAWING

YOUNG 01N-65W-28 PAD


SECTION: 28
TOWNSHIP: 1N
RANGE: 65W

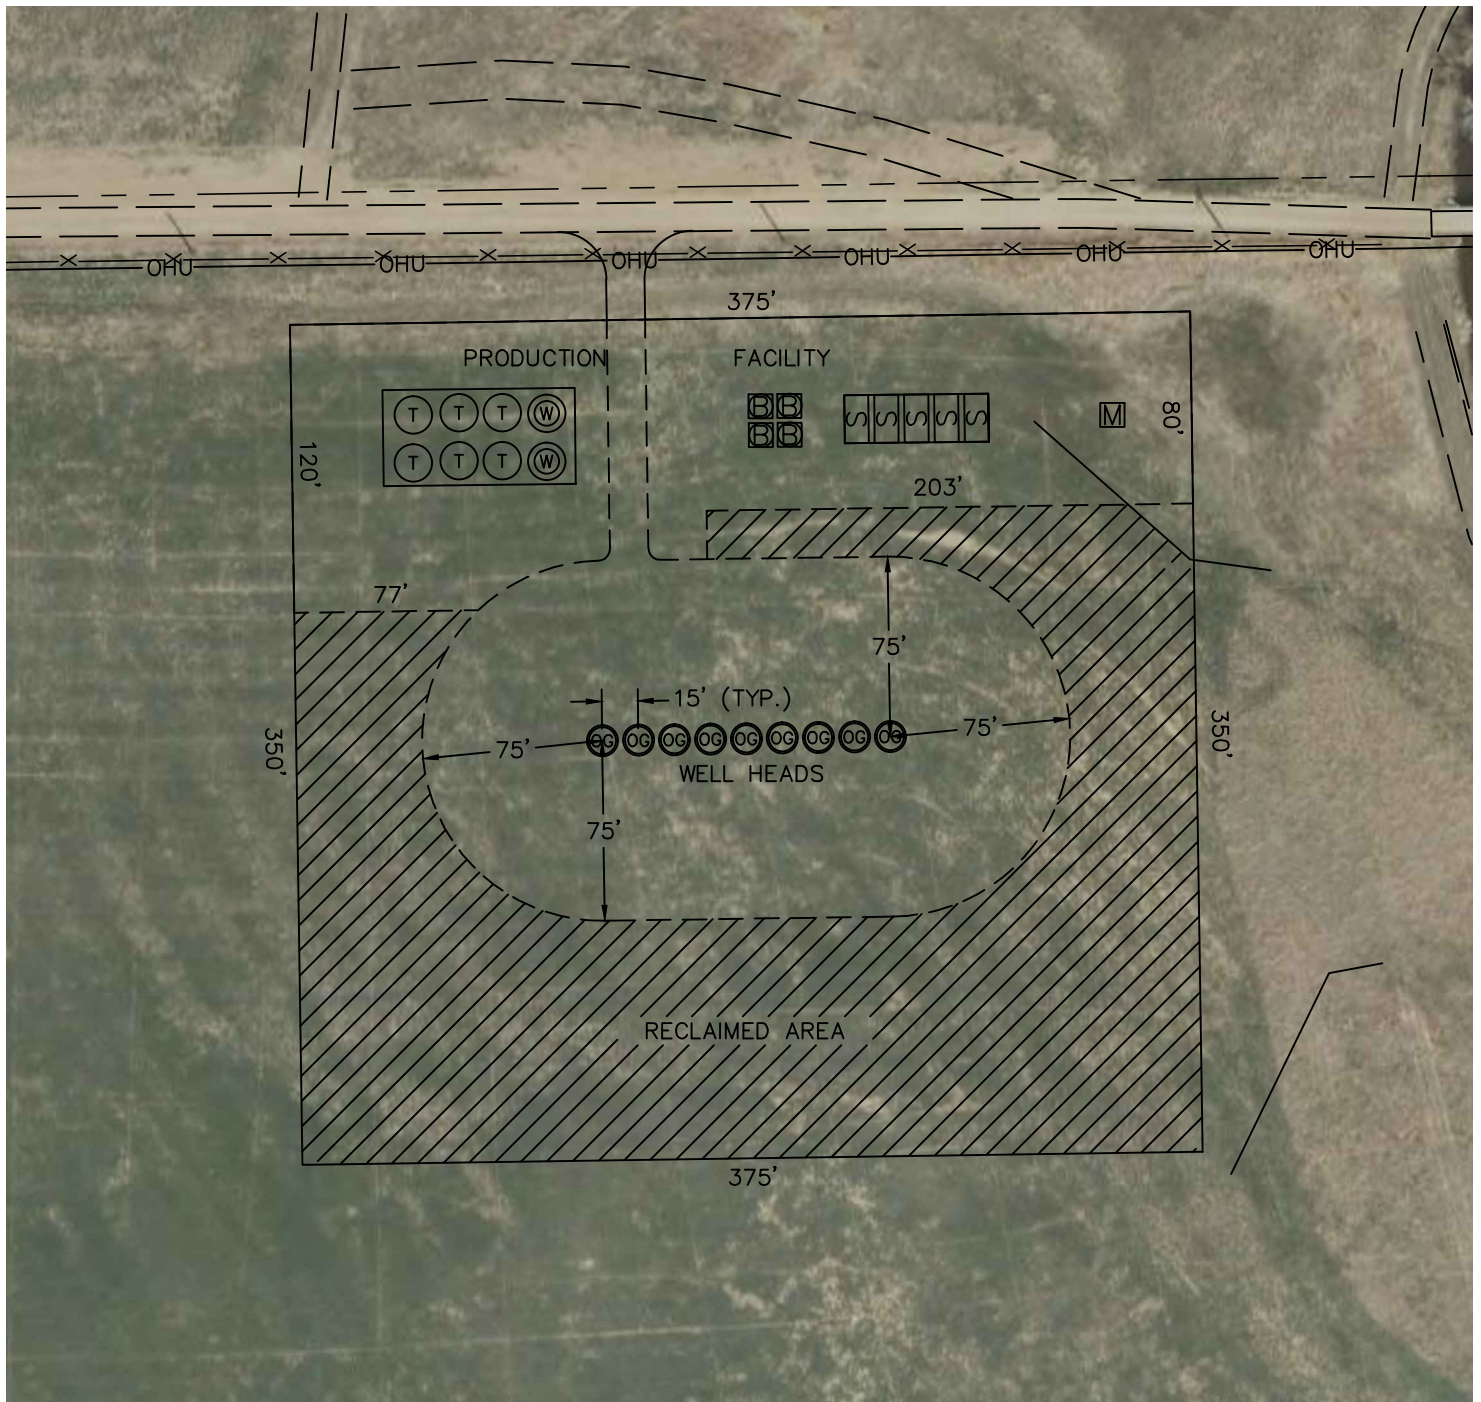

LEGEND

- PROPOSED WELL HEAD
- TANK BATTERY
- WATER TANK
- WATER VAULT
- SEPARATOR
- EDC
- METER
- VRU- VAPOR RECOVERY UNIT

TOTAL DISTURBED AREA OF LOCATION: ±3.0 ACRES
TOTAL SIZE OF LOCATION AFTER RECLAMATION: ±1.6 ACRES

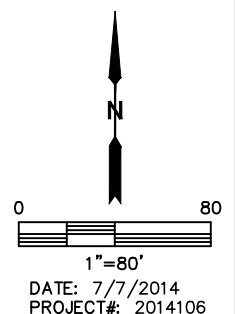

DATE: 7/7/2014
PROJECT#: 2014106