


PLANT COMMUNITY:
DISTURBED GRASSLAND

SURFACE USE:
RANGELAND

LOCATION DRAWING

REFERENCE POINT

LATITUDE: 40.78625
LONGITUDE: -103.96327
FOOTAGE: 311 FNL 2299 FEL
GROUND ELEVATION: 5066.5
PDOP: 1.3 DATE: 10/3/2014
INSTRUMENT OPERATOR: ERIC PURCELL

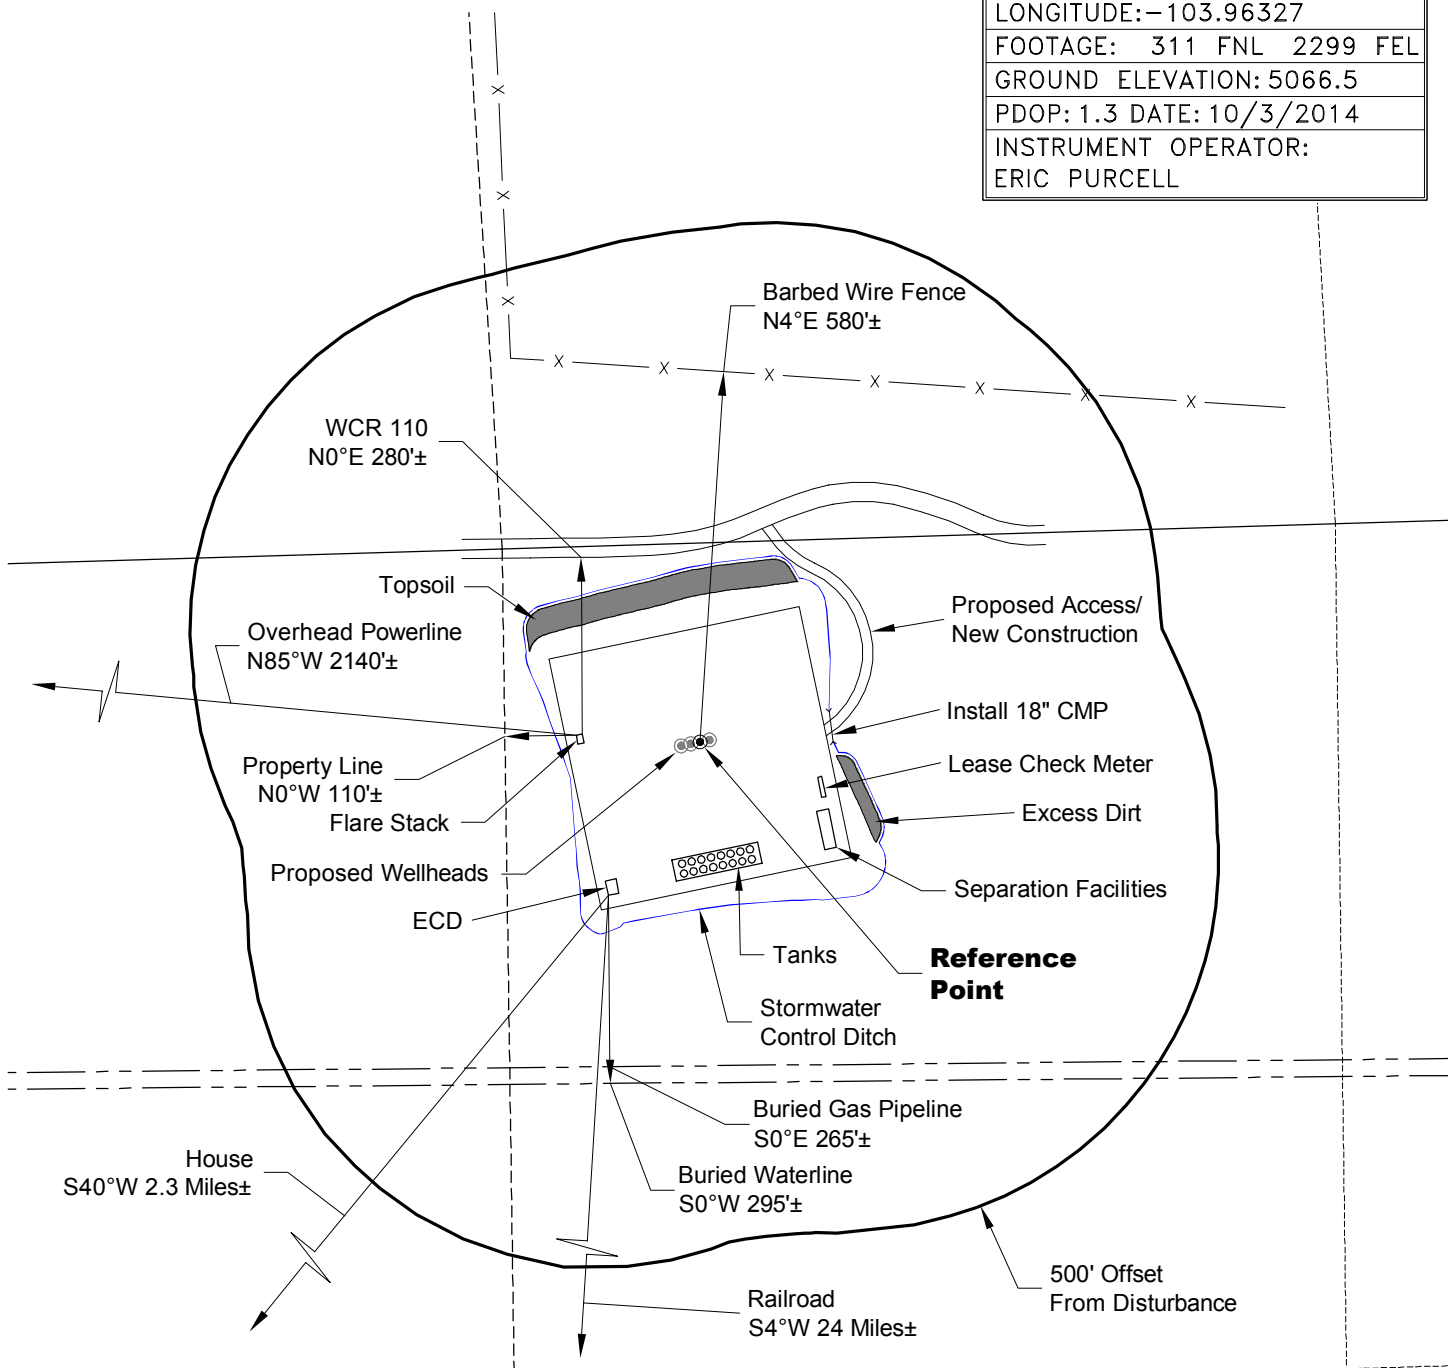

NOTE:
ALL PRODUCTION FACILITIES WILL BE ON PAD.

PAD DISTURBANCE ACREAGE:
6.4± DRILLING OPERATIONS


10/7/14



North

0 300 600

Graphic Scale in Feet
1" = 300'

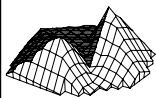

**GEO
SURV**

LAND SURVEYING AND MAPPING
LAFAYETTE - WINTER PARK
Ph 303 666 0379 Fx 303 665 6320

CARRIZO NIOBRARA LLC
TIMBRO RANCH 1-3-9-59 PAD

LOT 2 SECTION 3 T9N R59W
6th PM WELD COUNTY COLORADO