


LINE TABLE		
LINE	DIRECTION	LENGTH
L1	N24°E	285'
L2	N32°E	652'
L3	N33°E	662'
L4	N20°E	28'
L5	N23°E	376'
L6	N27°E	383'

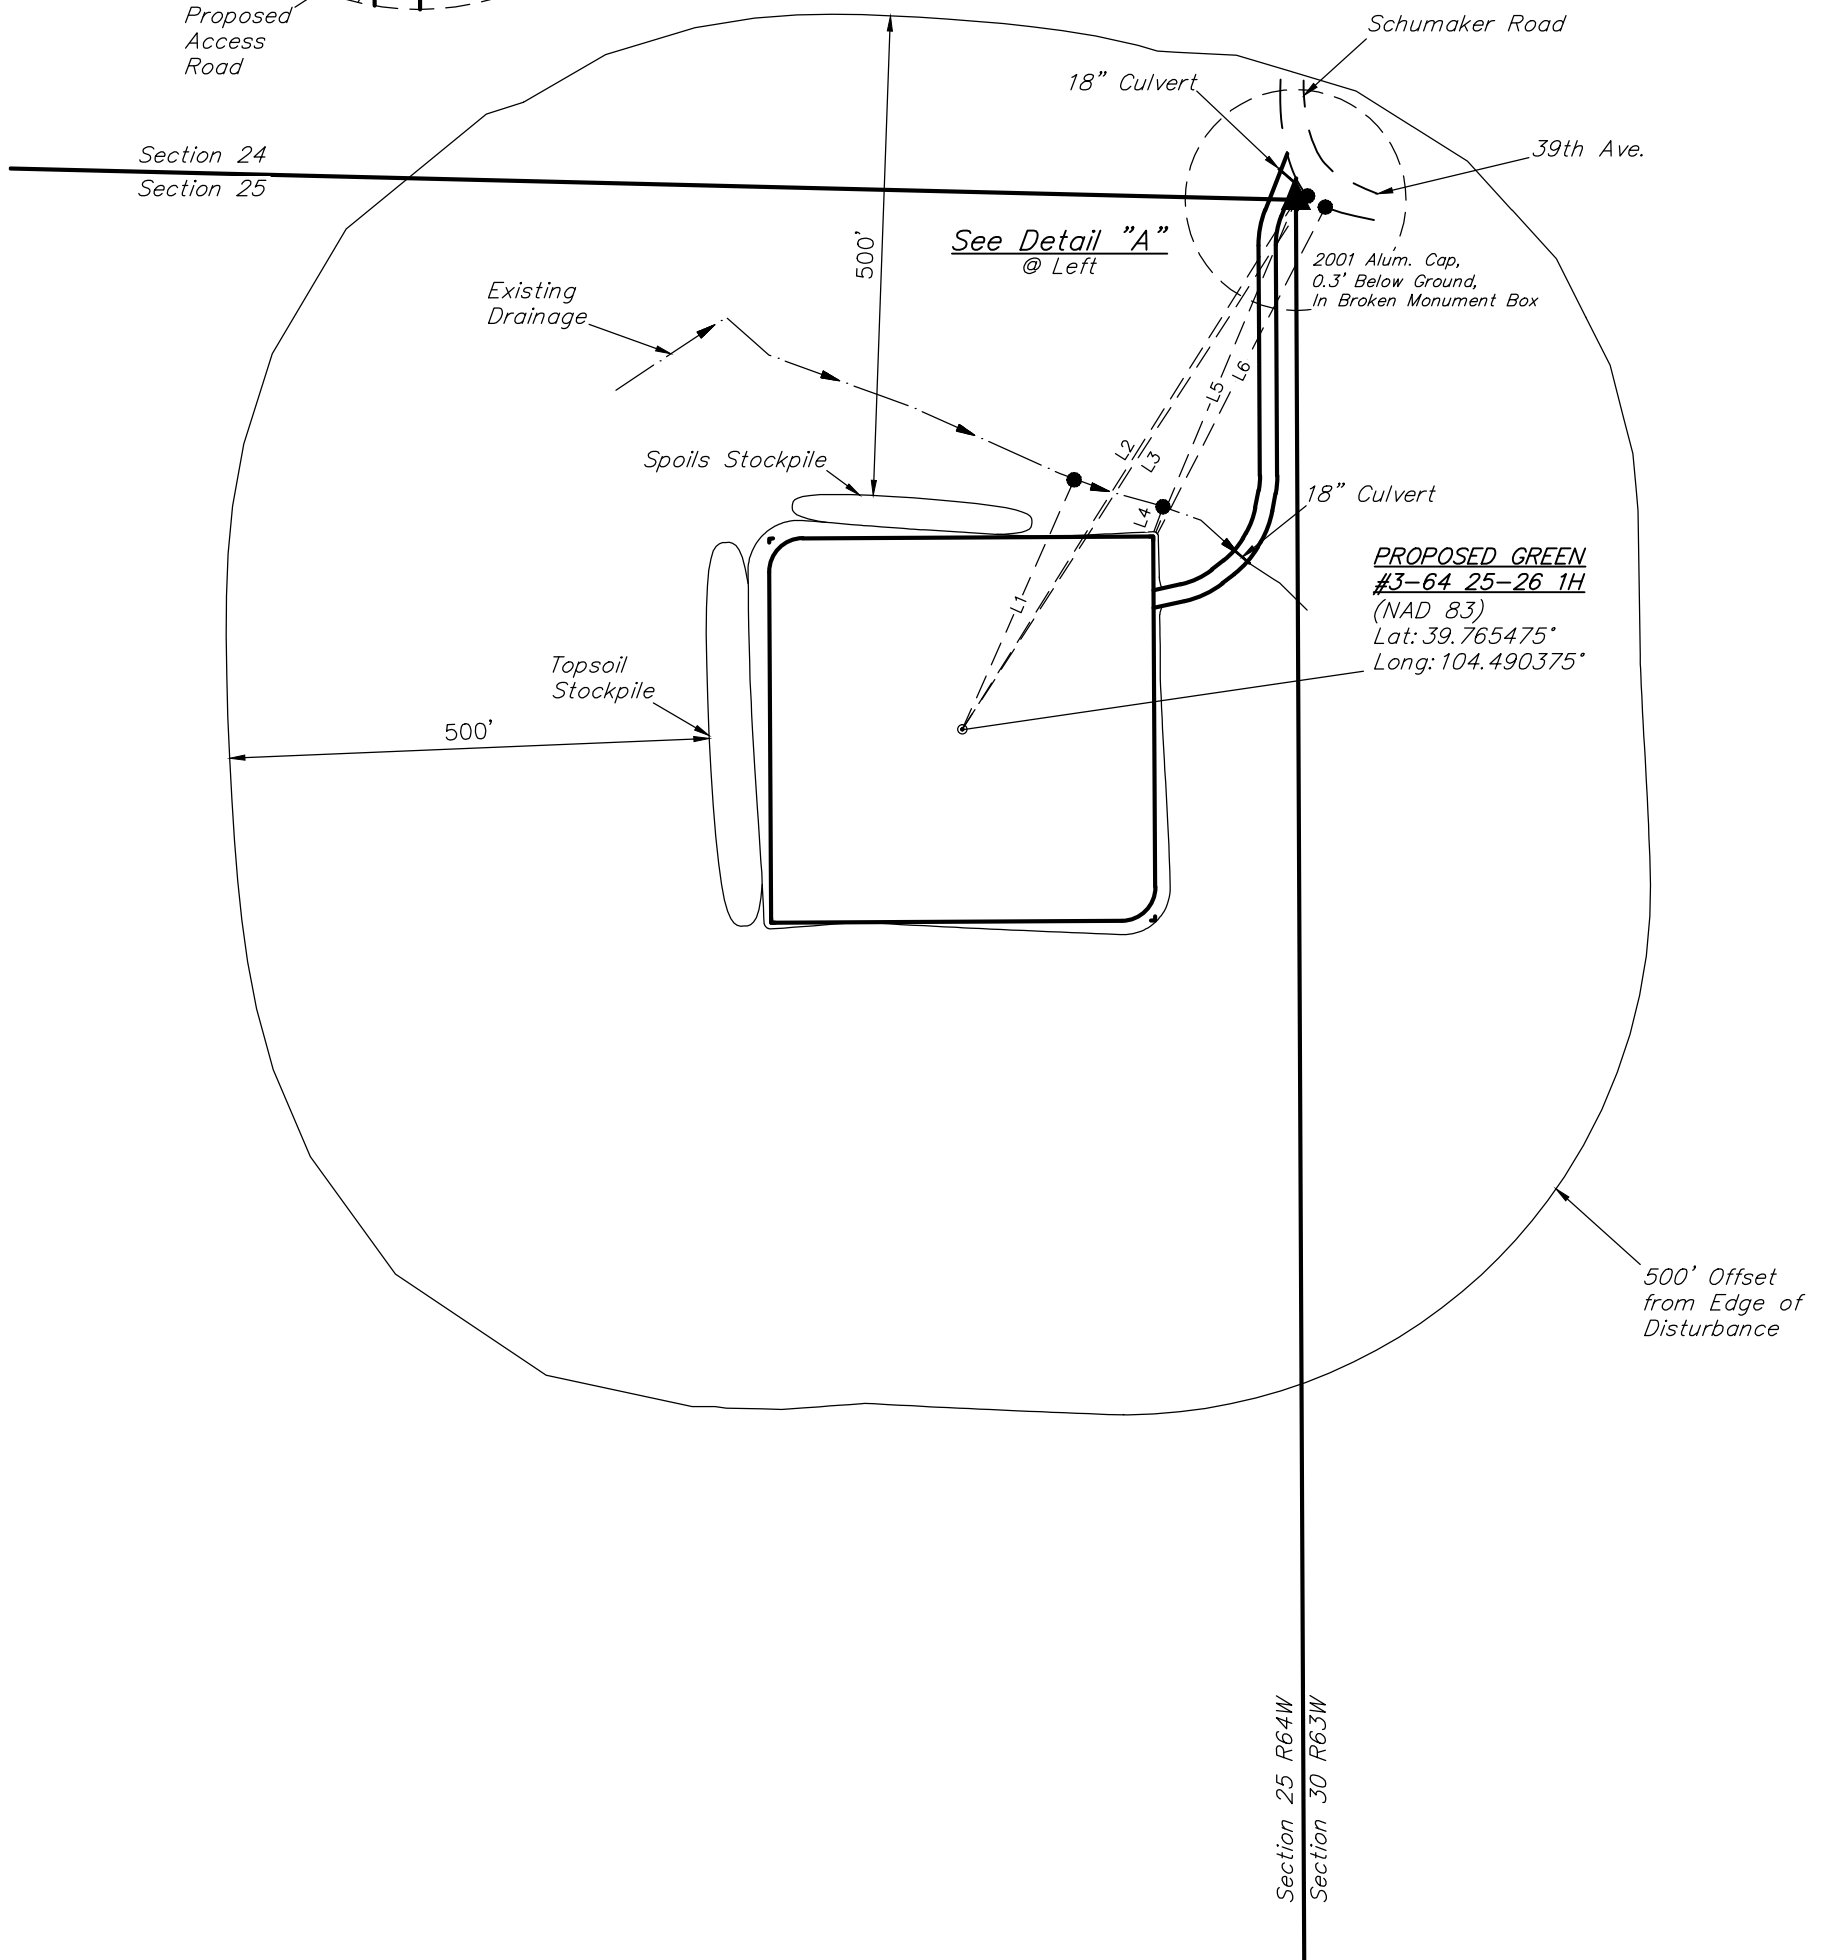

**ConocoPhillips Company**

**GREEN #3-64 25-26 1H  
 SECTION 25, T3S, R64W, 6th P.M.  
 560' FNL 350' FEL**

SURVEYED BY: DALLAS NIELSEN	SURVEY DATE: 05-27-14
DRAWN BY: K.B.	DATE DRAWN: 06-18-14
SCALE: 1" = 200'	REVISED: 00-00-00

**LOCATION DRAWING**

**FIGURE #5**



**UELS, LLC**  
 Corporate Office \* 85 South 200 East  
 Vernal, UT 84078 \* (435) 789-1017