

Physical Address: 345 Comanche St.  
Mail to: Box 384 Kiowa, CO 80117  
Ph. 303-621-8672 - Fax 303-621-7749  
www.highprairiesurvey.com


Job # 14233 KEYSTONE #3-7

Inv # 3310

High Prairie Surveying of Kiowa, Colorado, in accordance with a request from **Nighthawk Production LLC**, has determined the location of **KEYSTONE #3-7** to be **679 feet FNL**, and **2560 feet FEL** (90° off Section lines) of Section 7, Township 7S, Range **54w** of the 6th Principal Meridian, **Lincoln County**, Colorado.

Date: Staked on 07/24/14 drawn on 08/08/14.


Re: Staked by Elijah Frane  
Drawn: Drawn by Dustin Cotter

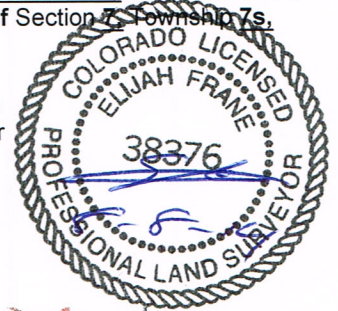

# 1000' Hydrology Map

There is an indicated surface water area approximately 104' Southwest of the proposed well pad and approximately 287' Southwest of the proposed well head.

NIGHTHAWK PRODUCTION LLC  
NE1/4 SEC. 7-7S-54W  
KEYSTONE #3-7  
LINCOLN COUNTY, COLORADO

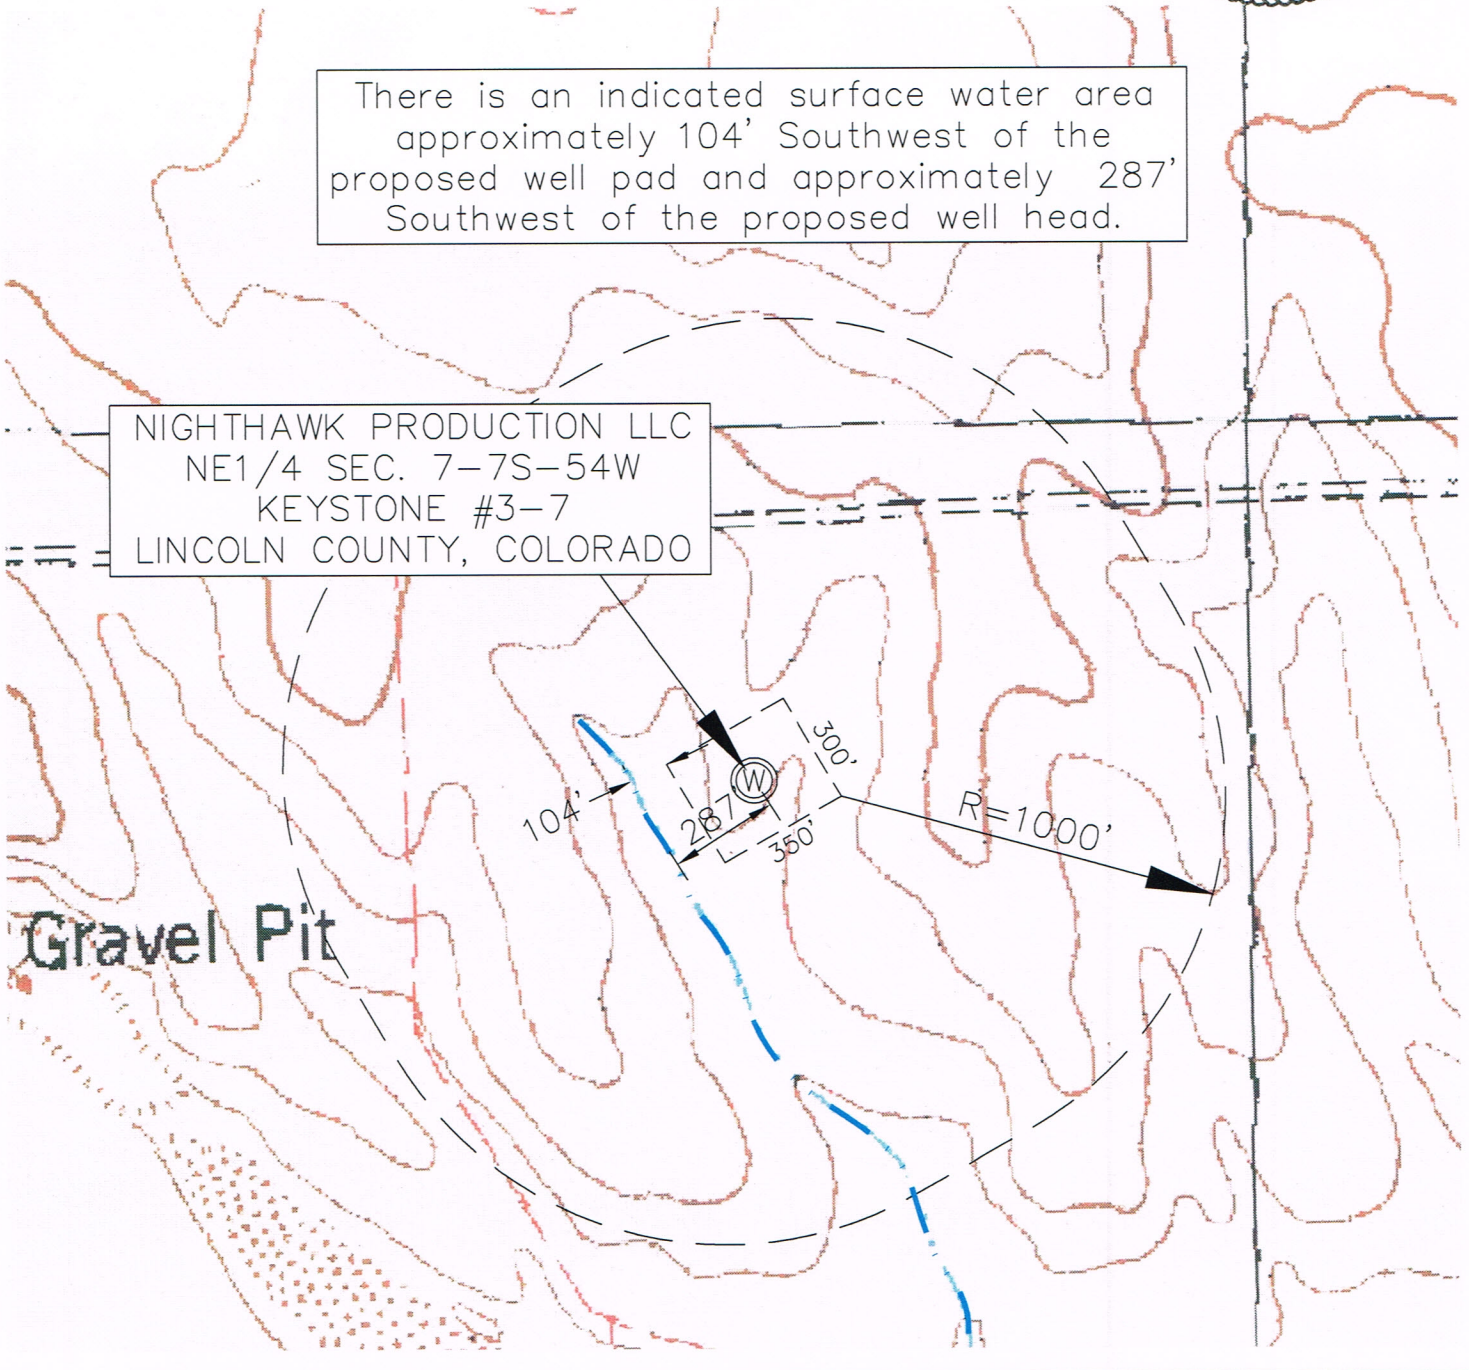

Gravel Pit