



Physical Address: 345 Comanche St.
Mail to: Box 384 Kiowa, CO 80117
Ph. 303-621-8672 - Fax 303-621-7749
www.highprairiesurvey.com

Job # 14233 KEYSTONE #3-7

Inv # 3310

High Prairie Surveying of Kiowa, Colorado, in accordance with a request from **Nighthawk Production LLC**, has determined the location of **KEYSTONE #3-7** to be **679 feet FNL**, and **2560 feet FEL** (90° off Section lines) of Section **7**, Township **7s**, Range **54w** of the 6th Principal Meridian, **Lincoln County**, Colorado.


Date: Staked on 07/24/14 drawn on 08/08/14.

Re: Staked by Elijah Frane
Drawn: Drawn by Dustin Cotter



500' Location Drawing

There is a trail approximately 467' North of the proposed well pad and approximately 679' North of the proposed well head.

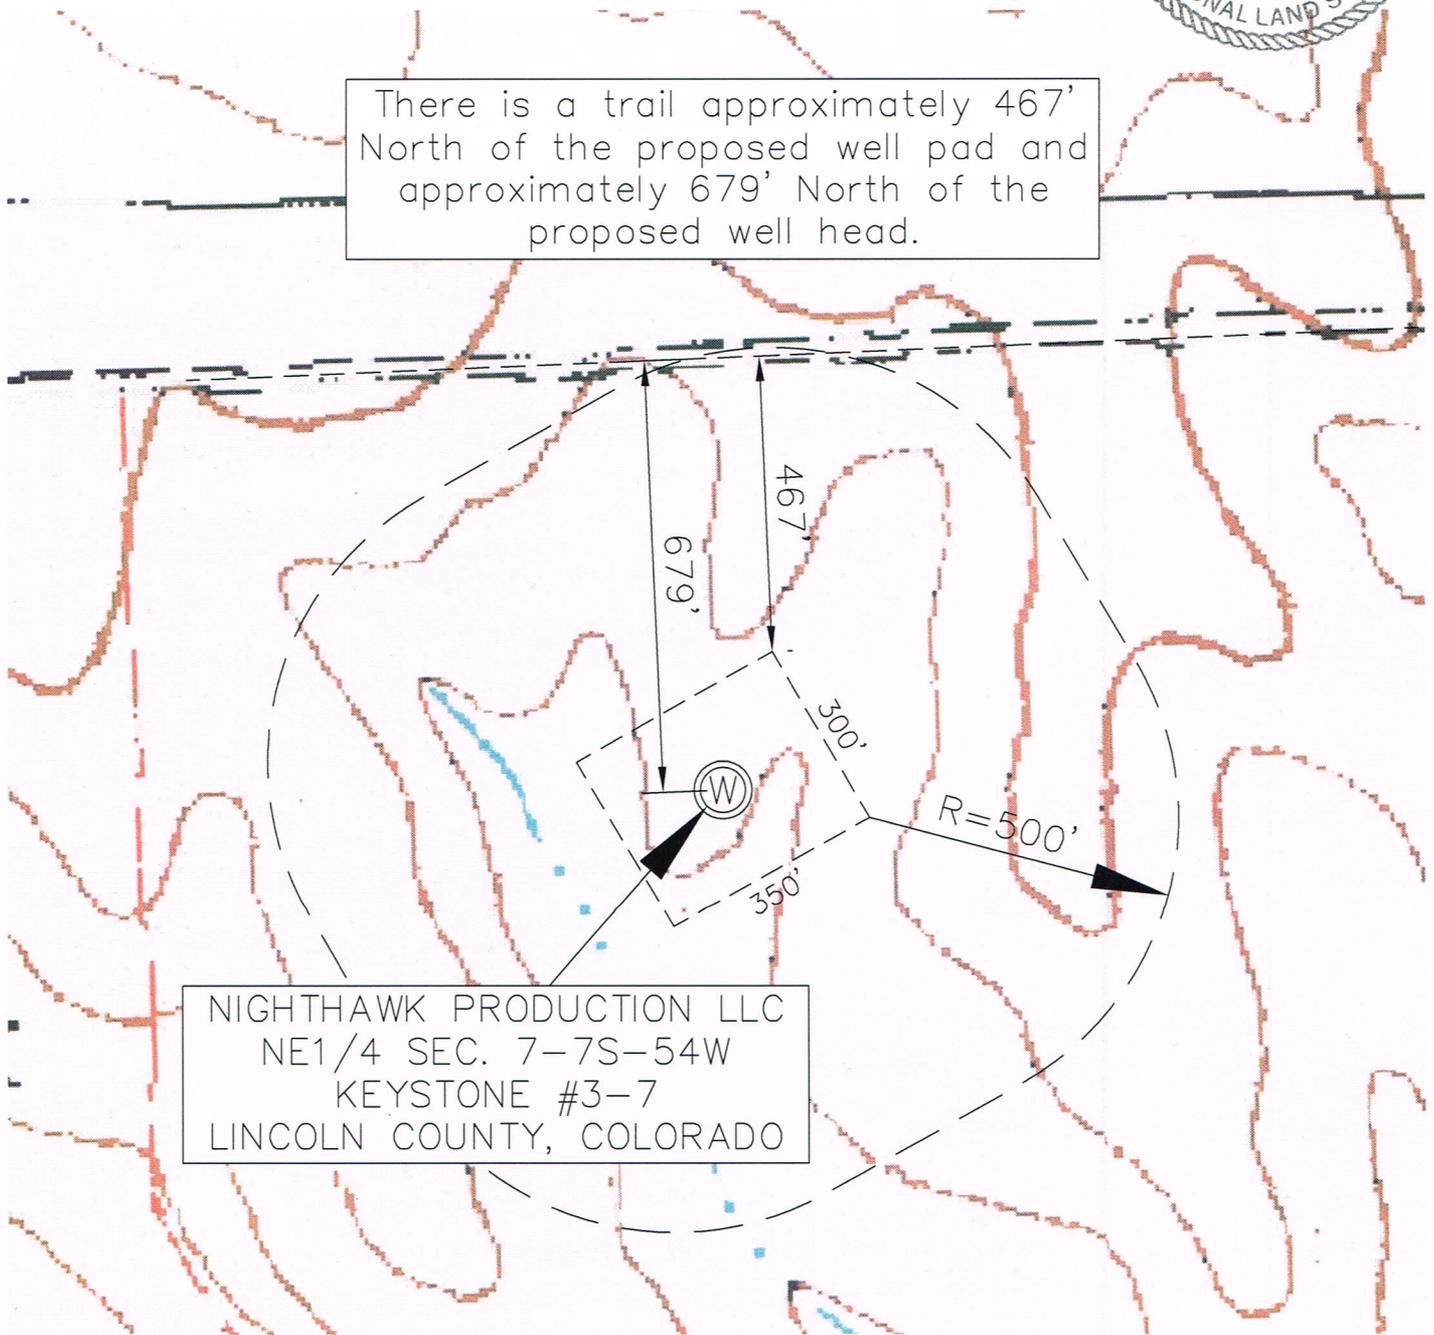

NIGHTHAWK PRODUCTION LLC
NE1/4 SEC. 7-7S-54W
KEYSTONE #3-7
LINCOLN COUNTY, COLORADO