


## MULTI-WELL PLAN


TODD LC25-765 PAD

THIS MAP DOES NOT REPRESENT A BOUNDARY SURVEY

SECTION: 25  
TOWNSHIP: 9N  
RANGE: 59W

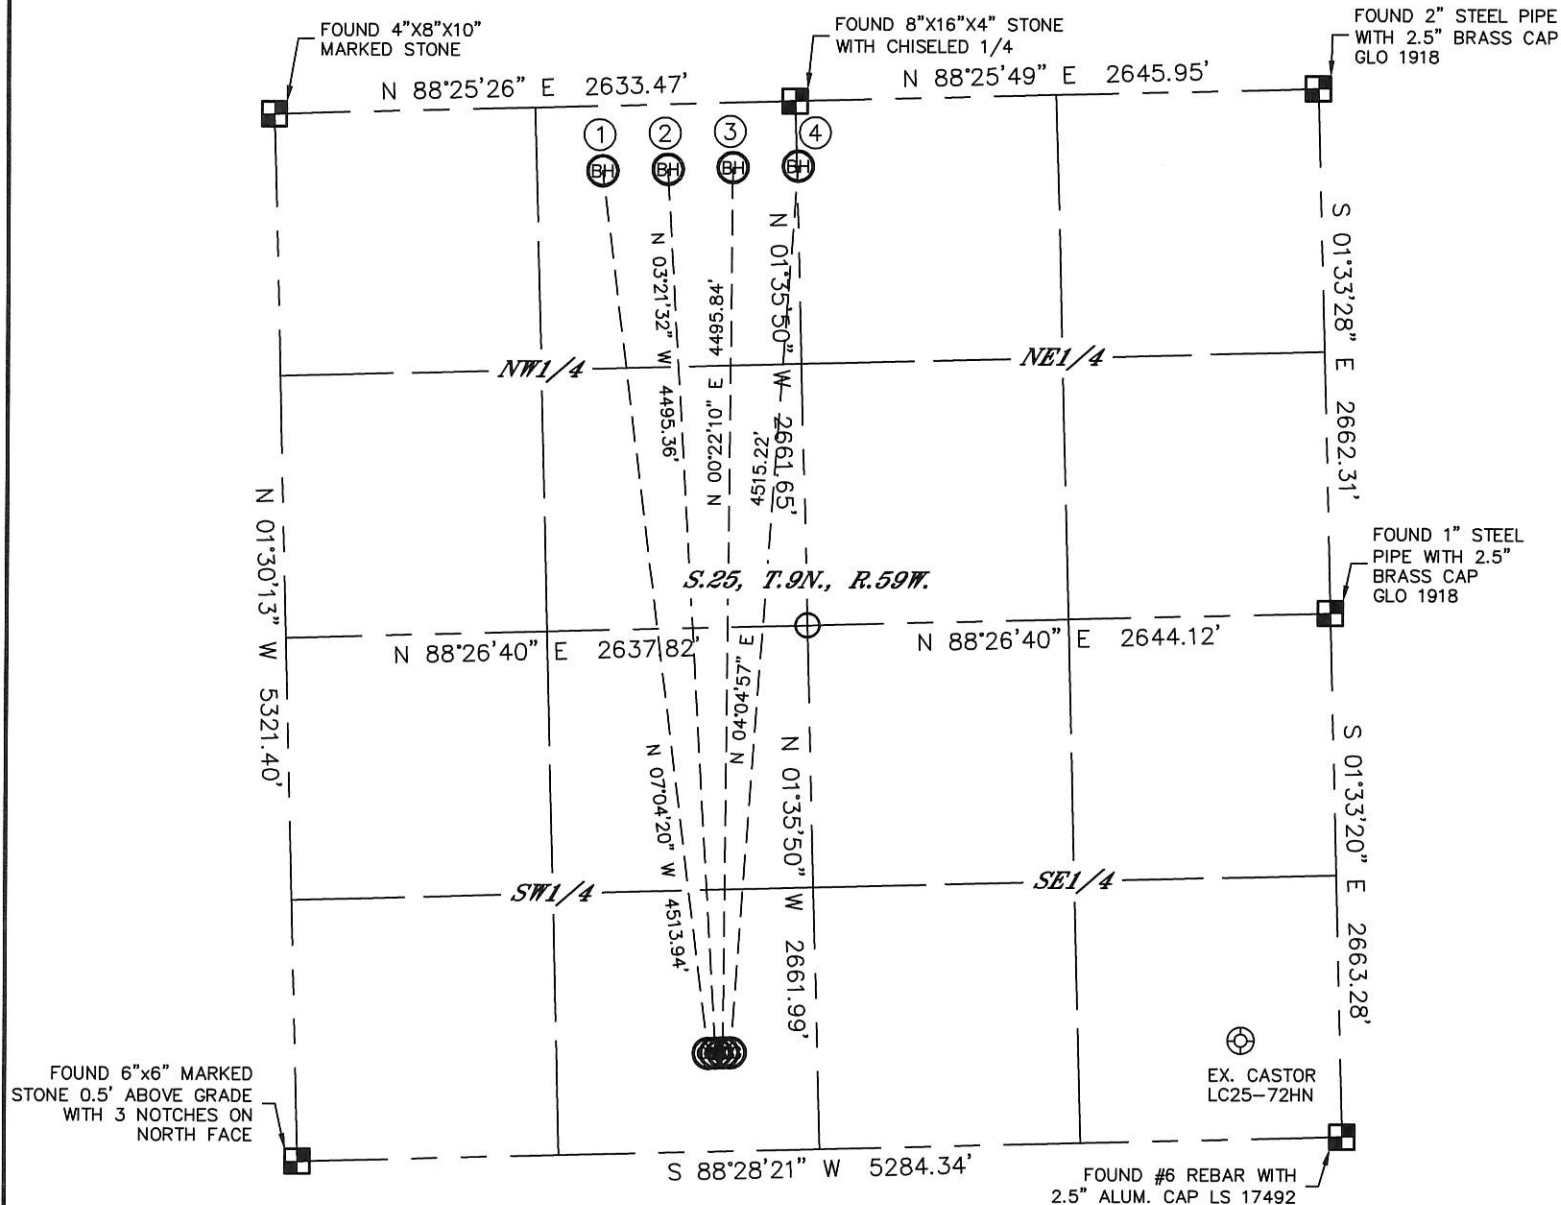

#	WELL NAME	BHL FOOTAGE				BHL LAT °	BHL LONG °	1/4/1/4
1	TODD LC25-765	330	FNL	1650	FWL	40.72812	-103.92967	NENW
2	TODD LC25-760	330	FNL	1980	FWL	40.72813	-103.92848	NENW
3	TODD LC25-755	330	FNL	2310	FWL	40.72814	-103.92729	NENW
4	TODD LC25-750	330	FNL	2640	FEL	40.72814	-103.92610	NWNE

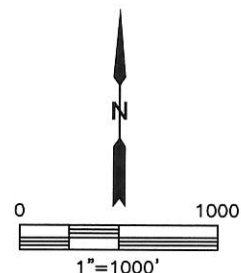

*SHEET 1 OF 2*

DATE: 6/3/2014  
PROJECT#: 2013186



MULTI-WELL PLAN  
TODD LC25-765 PAD

SECTION: 25  
TOWNSHIP: 9N  
RANGE: 59W

