


# MULTI-WELL PLAN


## DOUGLAS LC35-785 PAD

THIS MAP DOES NOT REPRESENT A BOUNDARY SURVEY

SECTION: 26  
TOWNSHIP: 9N  
RANGE: 59W

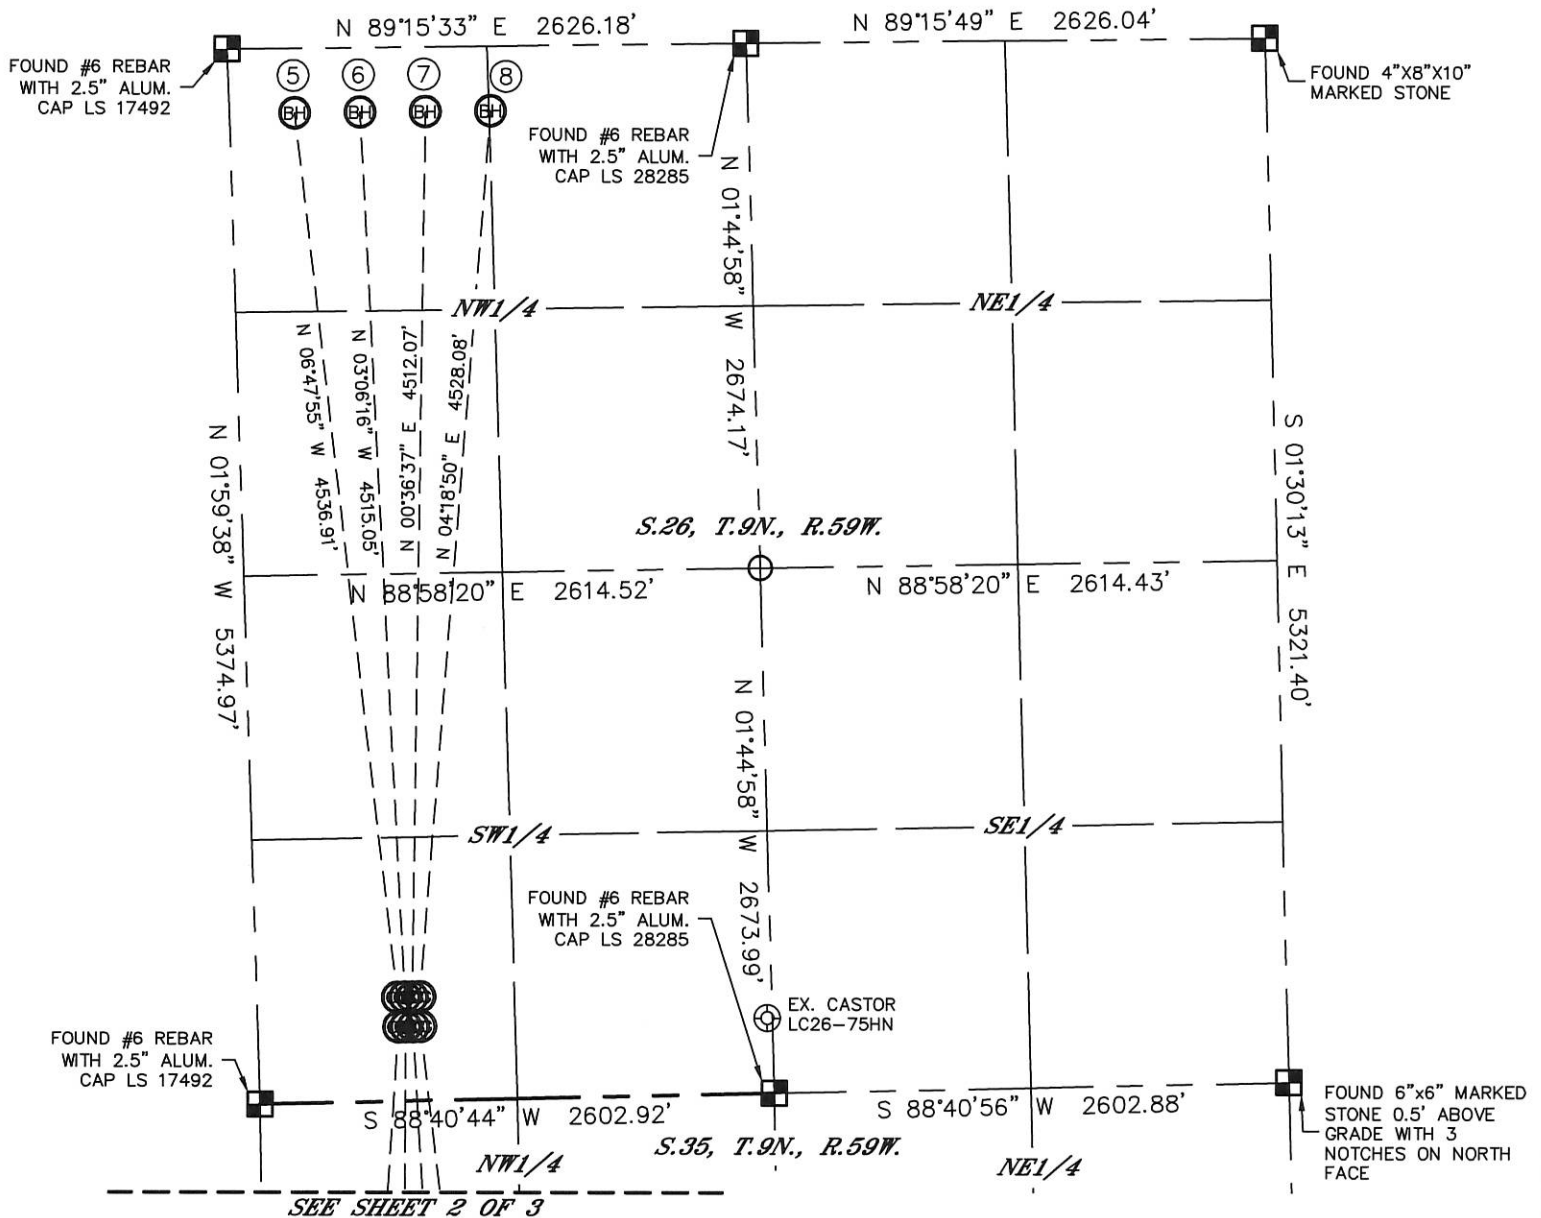

#	WELL NAME	BHL FOOTAGE			BHL LAT °	BHL LONG °	1/4/1/4	
1	DOUGLAS LC35-785	810	FSL	330	FWL	40.70191	-103.95309	SWSW
2	DOUGLAS LC35-780	810	FSL	660	FWL	40.70191	-103.95190	SWSW
3	DOUGLAS LC35-775	810	FSL	990	FWL	40.70192	-103.95071	SWSW
4	DOUGLAS LC35-770	810	FSL	1320	FWL	40.70193	-103.94952	SWSW
5	JD LC26-785	330	FNL	330	FWL	40.72814	-103.95336	NWNW
6	JD LC26-780	330	FNL	660	FWL	40.72813	-103.95217	NWNW
7	JD LC26-775	330	FNL	990	FWL	40.72813	-103.95098	NWNW
8	JD LC26-770	330	FNL	1320	FWL	40.72812	-103.94979	NWNW

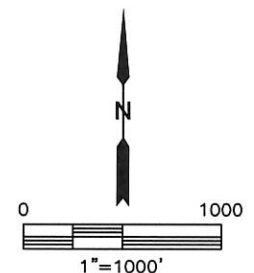

*SHEET 1 OF 3*

DATE: 6/2/2014  
PROJECT#: 2013186




Lat40°, Inc. 1635 Foxtrail Drive, Suite 325 Loveland, CO 970-776-3321

# MULTI-WELL PLAN


## DOUGLAS LC35-785 PAD

THIS MAP DOES NOT REPRESENT A BOUNDARY SURVEY

SECTION: 26  
TOWNSHIP: 9N  
RANGE: 59W

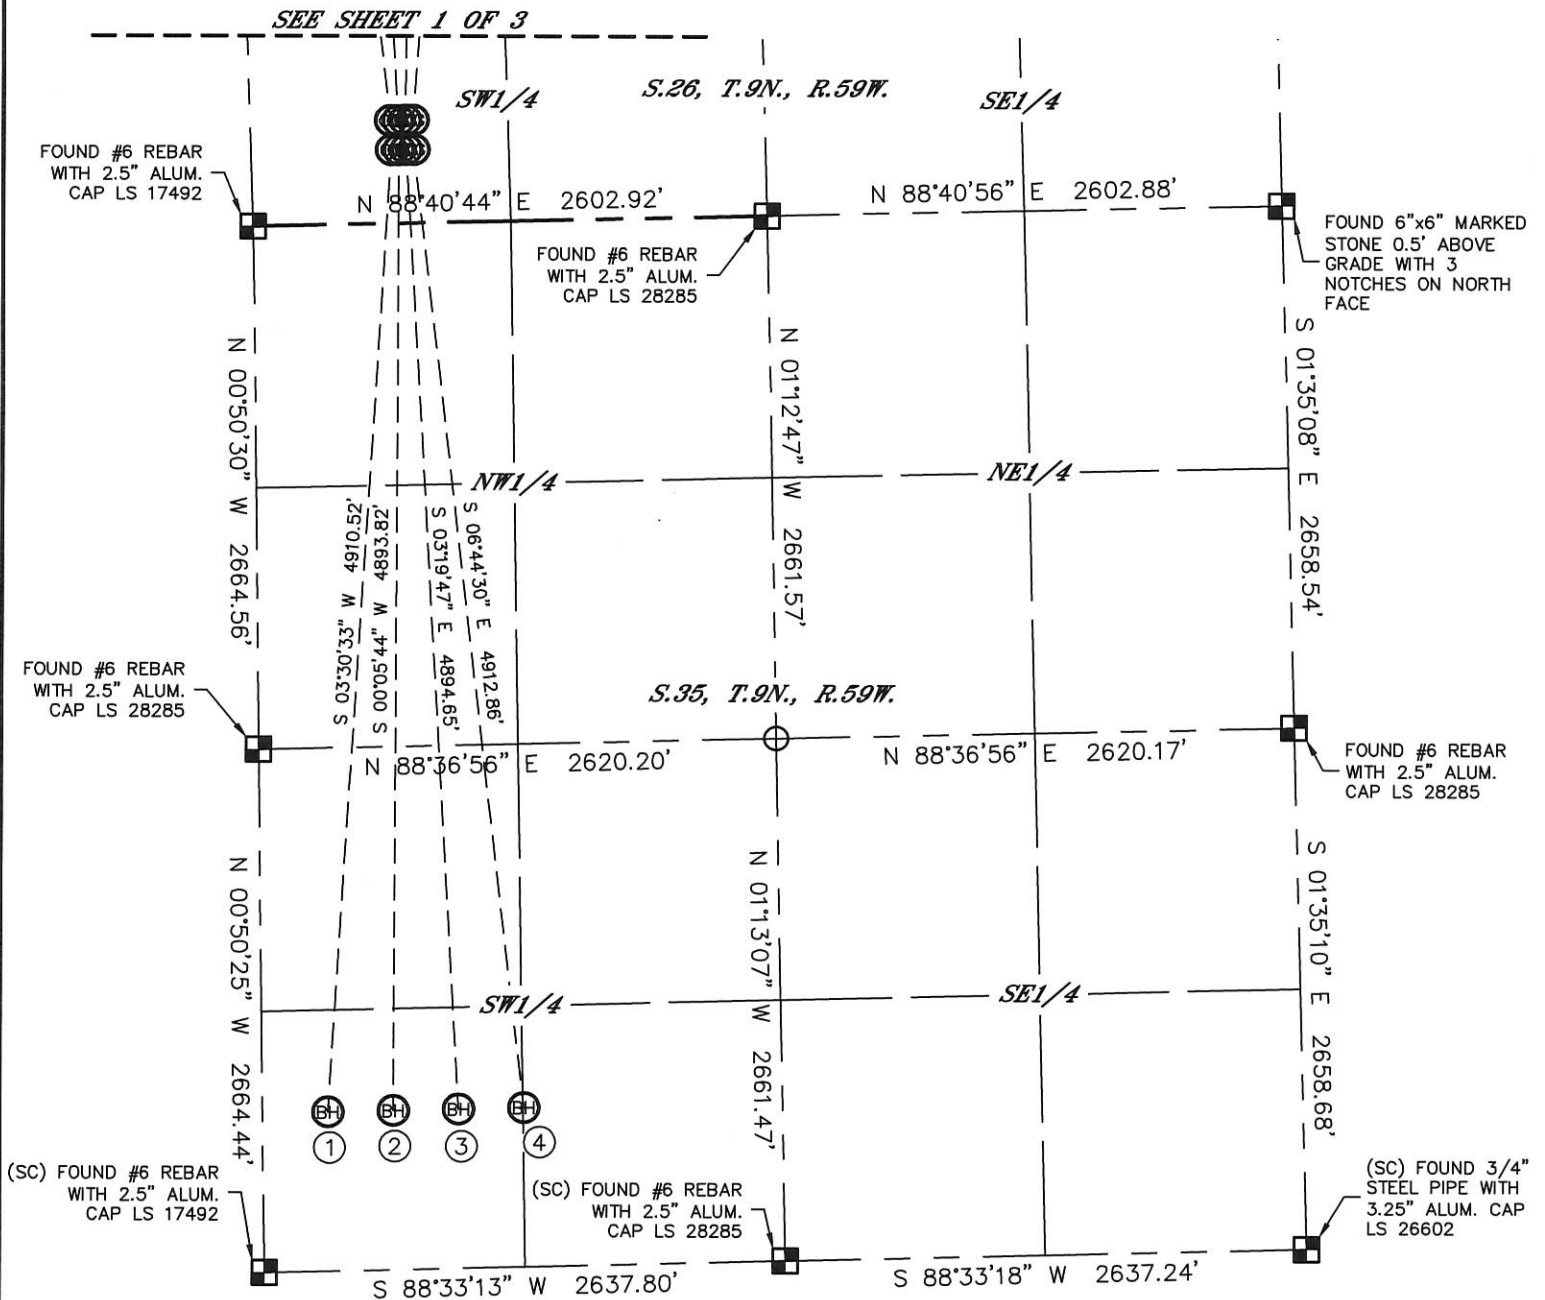

#	WELL NAME	BHL FOOTAGE		BHL LAT °	BHL LONG °	1/4/1/4
1	DOUGLAS LC35-785	810 FSL	330 FWL	40.70191	-103.95309	SWSW
2	DOUGLAS LC35-780	810 FSL	660 FWL	40.70191	-103.95190	SWSW
3	DOUGLAS LC35-775	810 FSL	990 FWL	40.70192	-103.95071	SWSW
4	DOUGLAS LC35-770	810 FSL	1320 FWL	40.70193	-103.94952	SWSW
5	JD LC26-785	330 FNL	330 FWL	40.72814	-103.95336	NWNW
6	JD LC26-780	330 FNL	660 FWL	40.72813	-103.95217	NWNW
7	JD LC26-775	330 FNL	990 FWL	40.72813	-103.95098	NWNW
8	JD LC26-770	330 FNL	1320 FWL	40.72812	-103.94979	NWNW

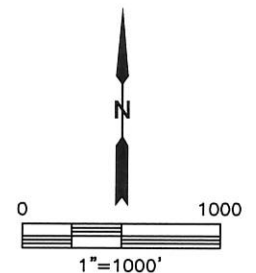

SHEET 2 OF 3

DATE: 6/2/2014  
PROJECT#: 2013186





Lat40°, Inc. 1635 Foxtrail Drive, Suite 325 Loveland, CO 970-776-3321

# MULTI-WELL PLAN

DOUGLAS LC35-785 PAD

SECTION: 26  
TOWNSHIP: 9N  
RANGE: 59W

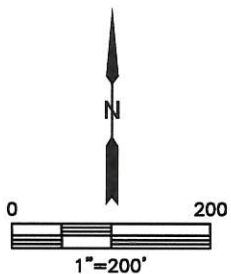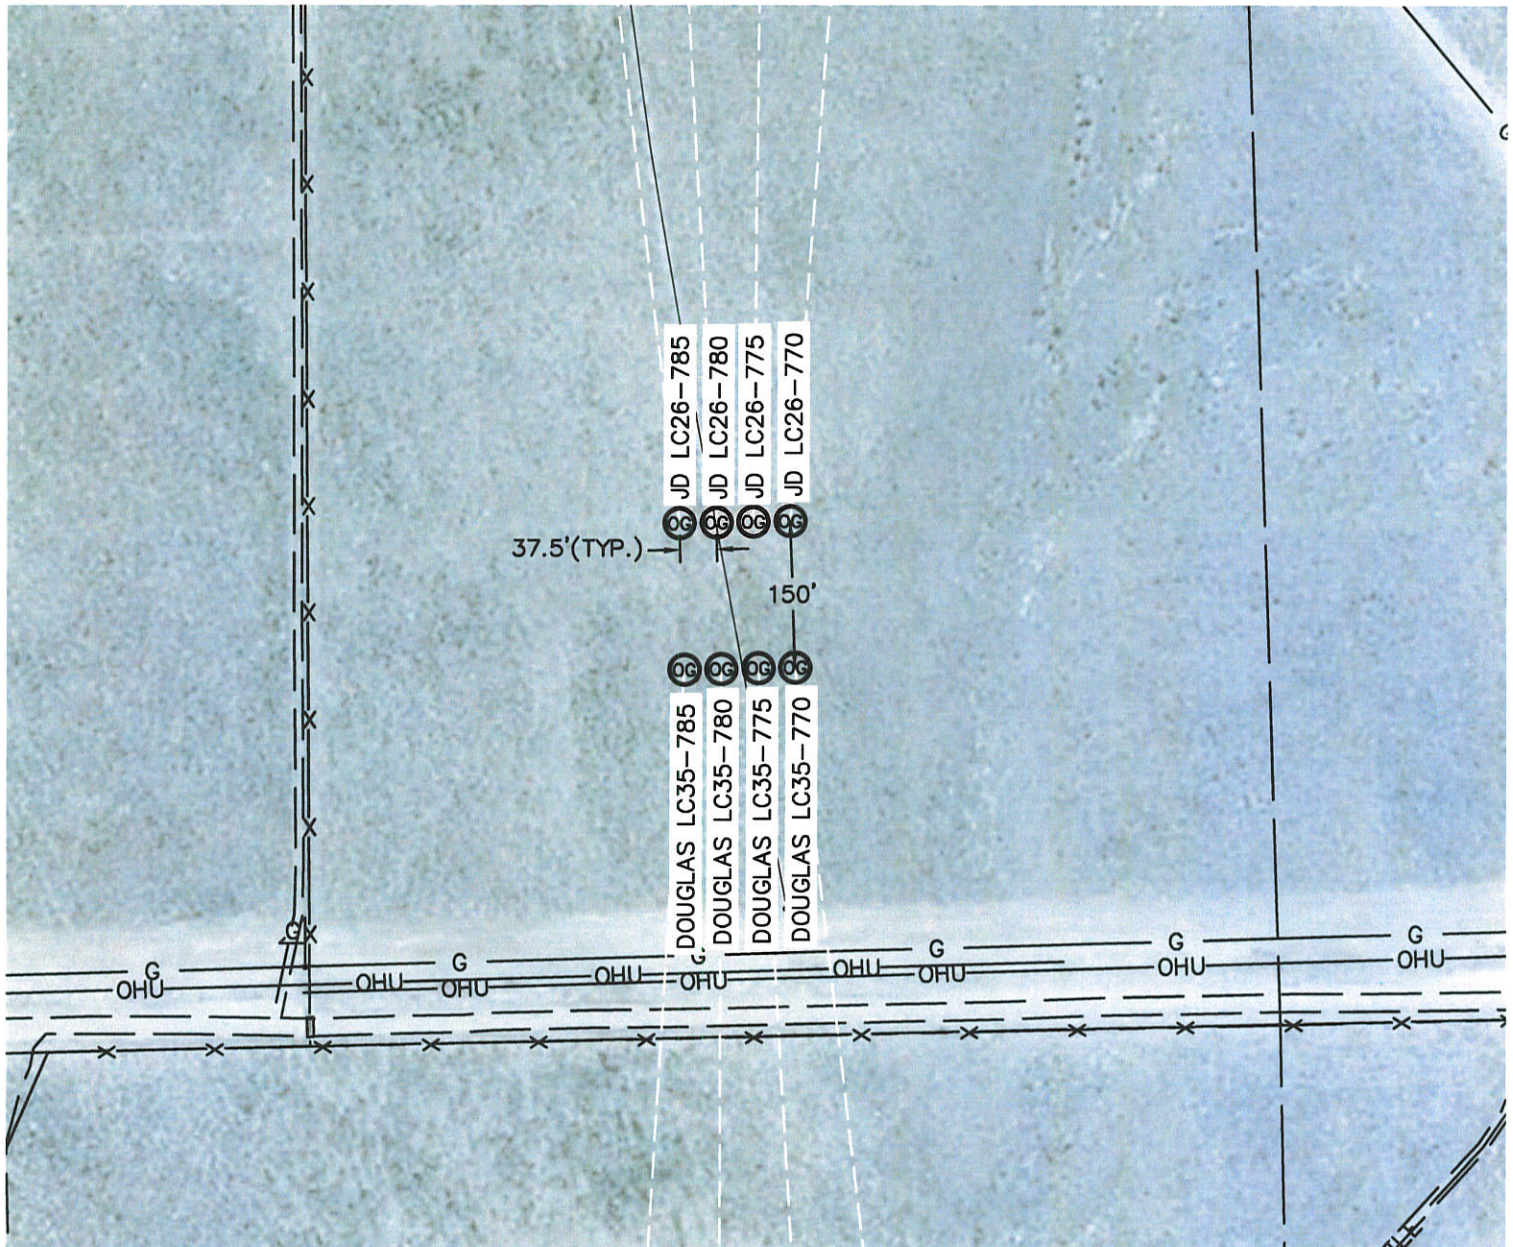

**SHEET 3 OF 3**

DATE: 6/2/2014  
PROJECT#: 2013186