

KOCH EXPLORATION COMPANY

RECLAMATION DIAGRAM FOR

WRD FEDERAL #30-34 ON EXISTING #29-31 PAD

SECTION 29, T2N, R96W, 6th P.M.

2007' FSL 752' FWL

FIGURE #4

SCALE: 1" = 60'

DATE: 03-11-13

DRAWN BY: J.G.G.



REVISED: 06-19-13 J.S.

REVISED: 08-30-13 M.D.

REVISED: 11-15-13 M.D.

REVISED: 01-27-14 T.B.

REVISED: 04-21-14 T.B.

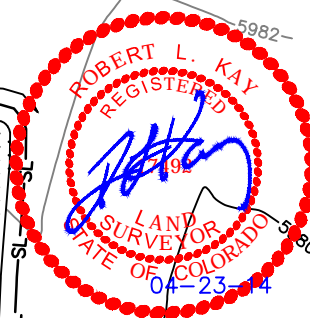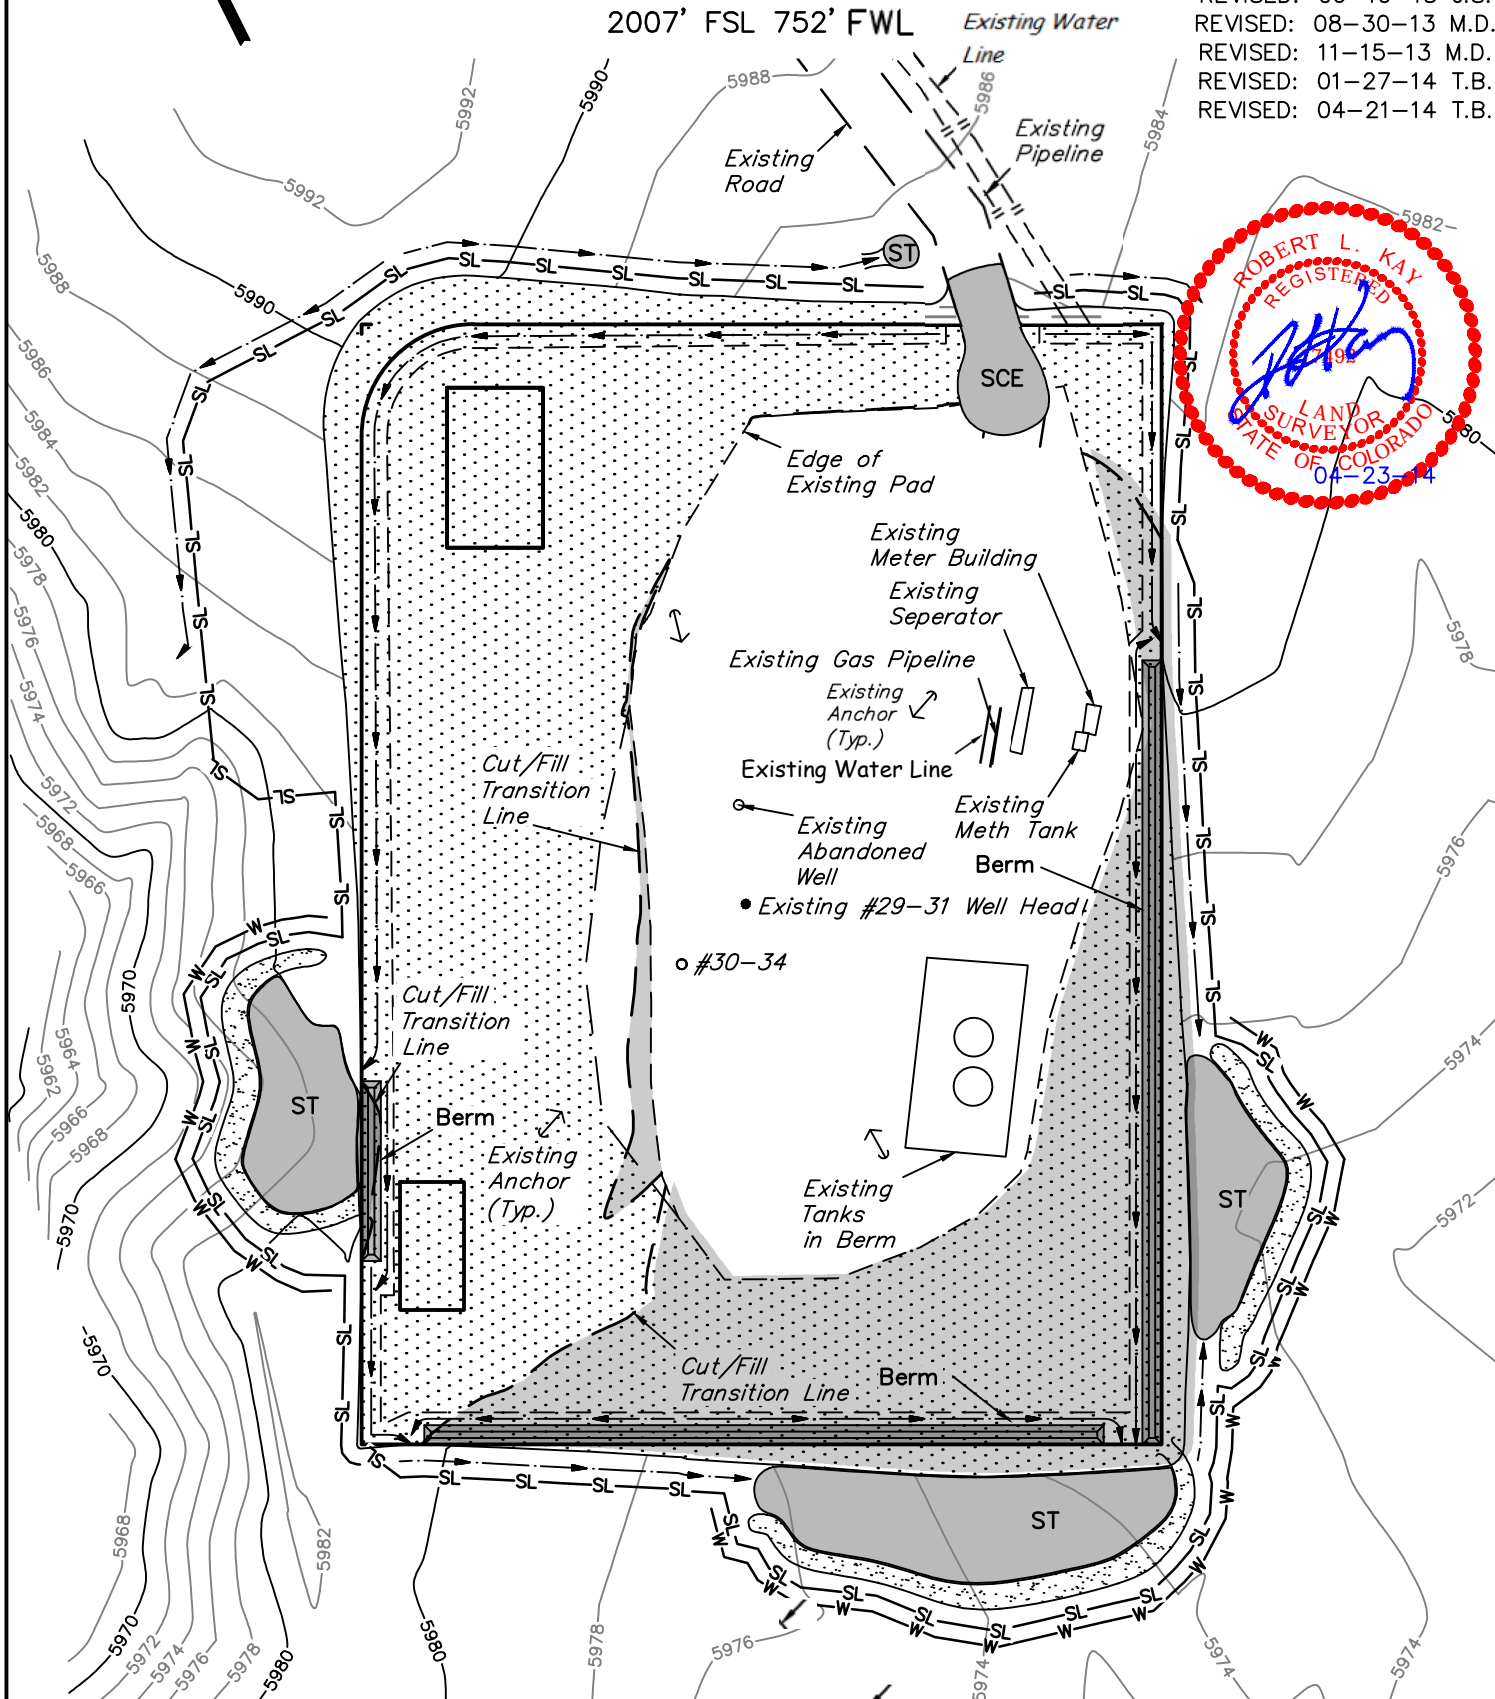

RECLAIMED AREA

APPROXIMATE ACREAGE
UN-RECLAIMED = ± 0.854 ACRES

UINTAH ENGINEERING & LAND SURVEYING

85 So. 200 East * Vernal, Utah 84078 * (435) 789-1017