
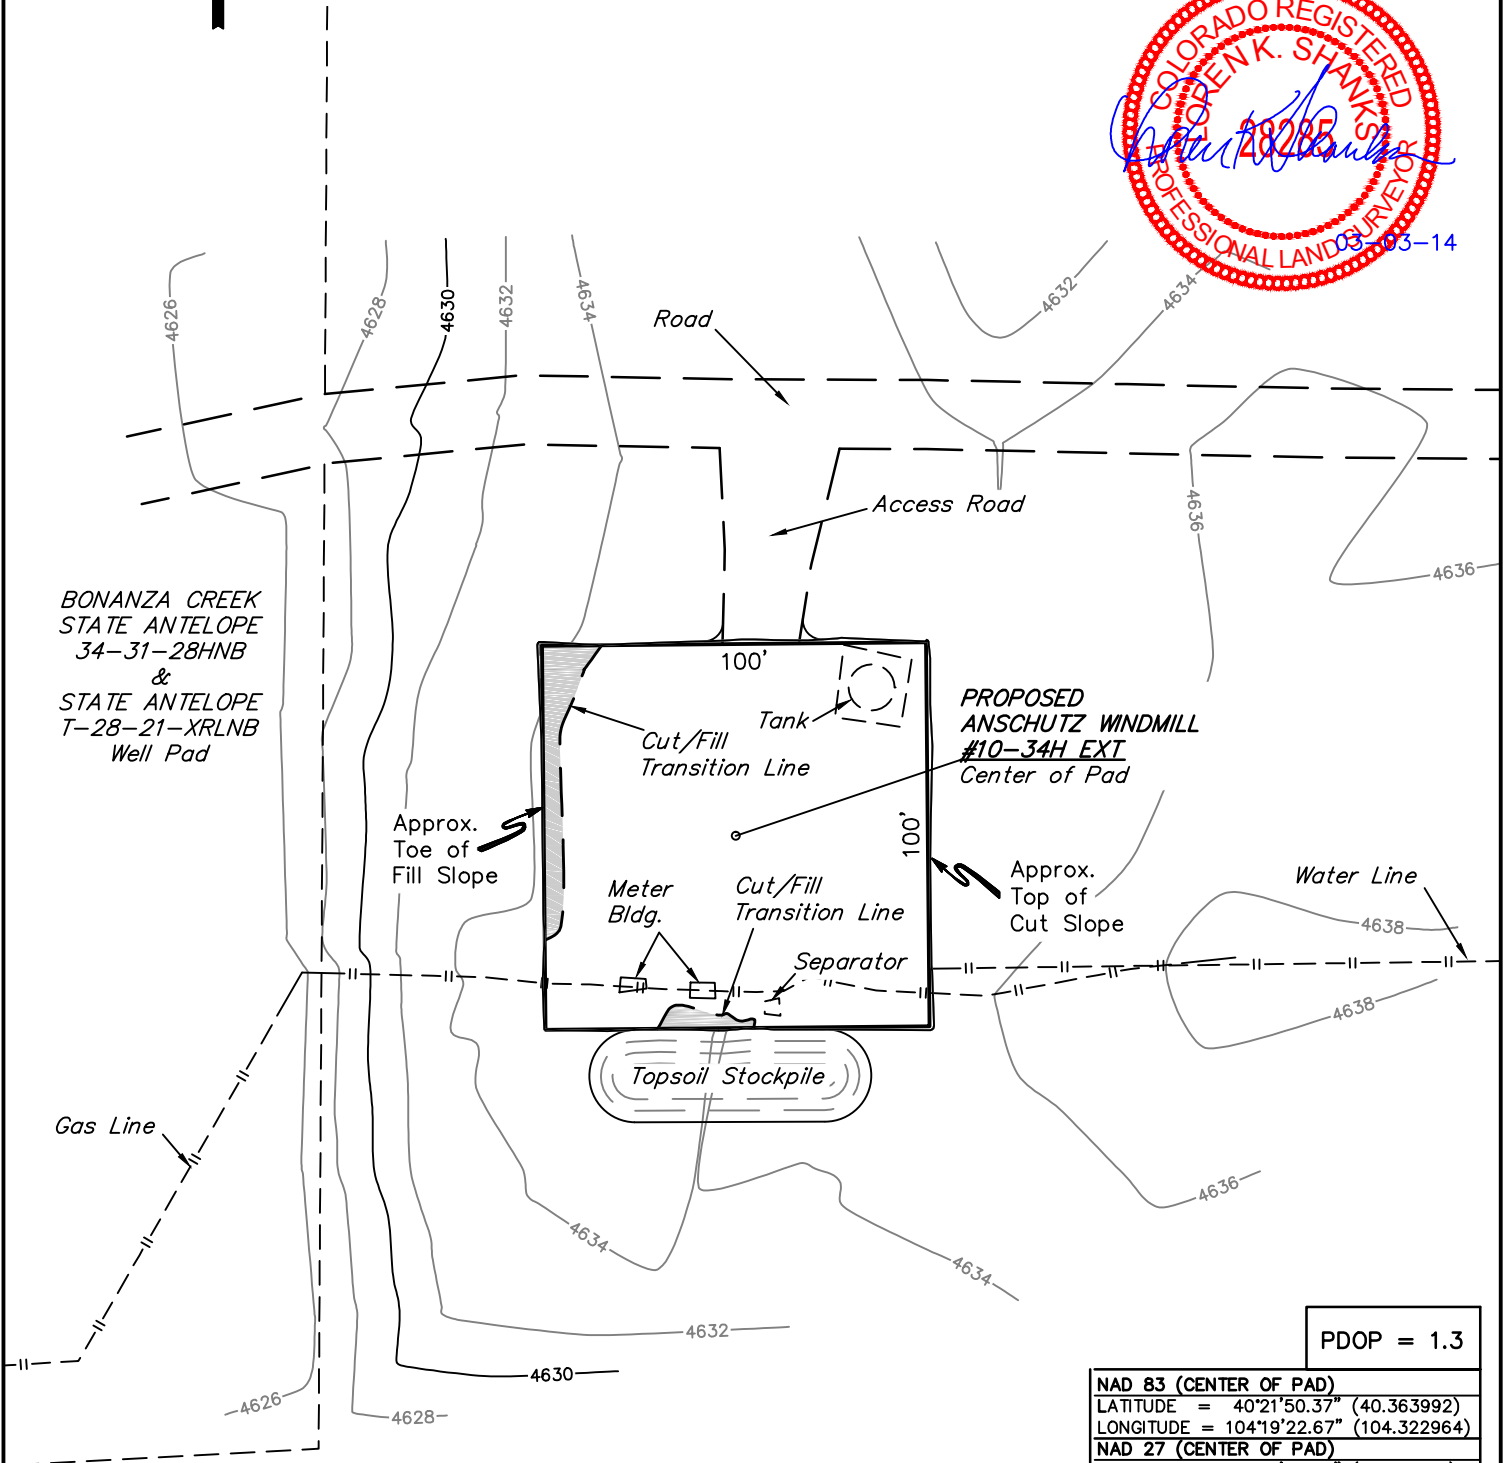


BILL BARRETT CORPORATION
RECLAMATION DIAGRAM FOR
ANSCHUTZ WINDMILL 10-34H EXT
SECTION 28, T5N, R62W, 6th P.M.
201' FSL 950' FEL

FIGURE #3

SCALE: 1" = 50'
 DATE: 02-24-14
 DRAWN BY: J.W.

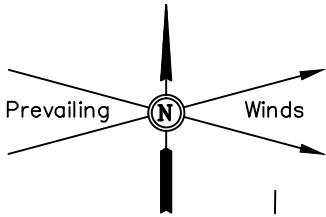

PDOP = 1.3

NAD 83 (CENTER OF PAD)	
LATITUDE	= 40°21'50.37" (40.363992)
LONGITUDE	= 104°19'22.67" (104.322964)
NAD 27 (CENTER OF PAD)	
LATITUDE	= 40°21'50.44" (40.364011)
LONGITUDE	= 104°19'20.84" (104.322456)
STATE PLANE NAD 83	
N:	1377619.96
E:	3327981.59
STATE PLANE NAD 27	
N:	377621.87
E:	2328131.63

SECTION 28

APPROXIMATE ACREAGE
 UN-RECLAIMED = ± 0.415 ACRES

SECTION 33