




Physical Address: 345 Comanche St.
Mail to: Box 384 Kiowa, CO 80117
Ph. 303-621-8672 - Fax 303-621-7749
www.highprairiesurvey.com


High Prairie Surveying of Kiowa, Colorado, in accordance with a request from **Nighthawk Production LLC**, has determined the location of **MARY JANE #8-5** to be **1869 feet FNL**, and **1199 feet FEL** (90° off Section lines) of Section **5**, Township **7s**, Range **54w** of the 6th Principal Meridian, **Lincoln County**, Colorado.

Date: Staked on 05/23/14 drawn on 05/29/14.
Rev: Re-Staked on 10/14/14

Re: Staked by Elijah Frane
Drawn: Drawn by Dustin Cotter

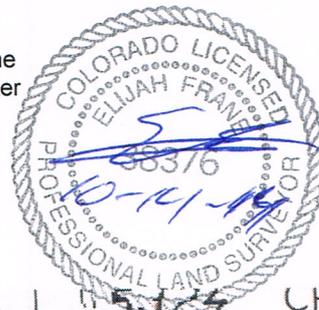

1000' Hydrology Map

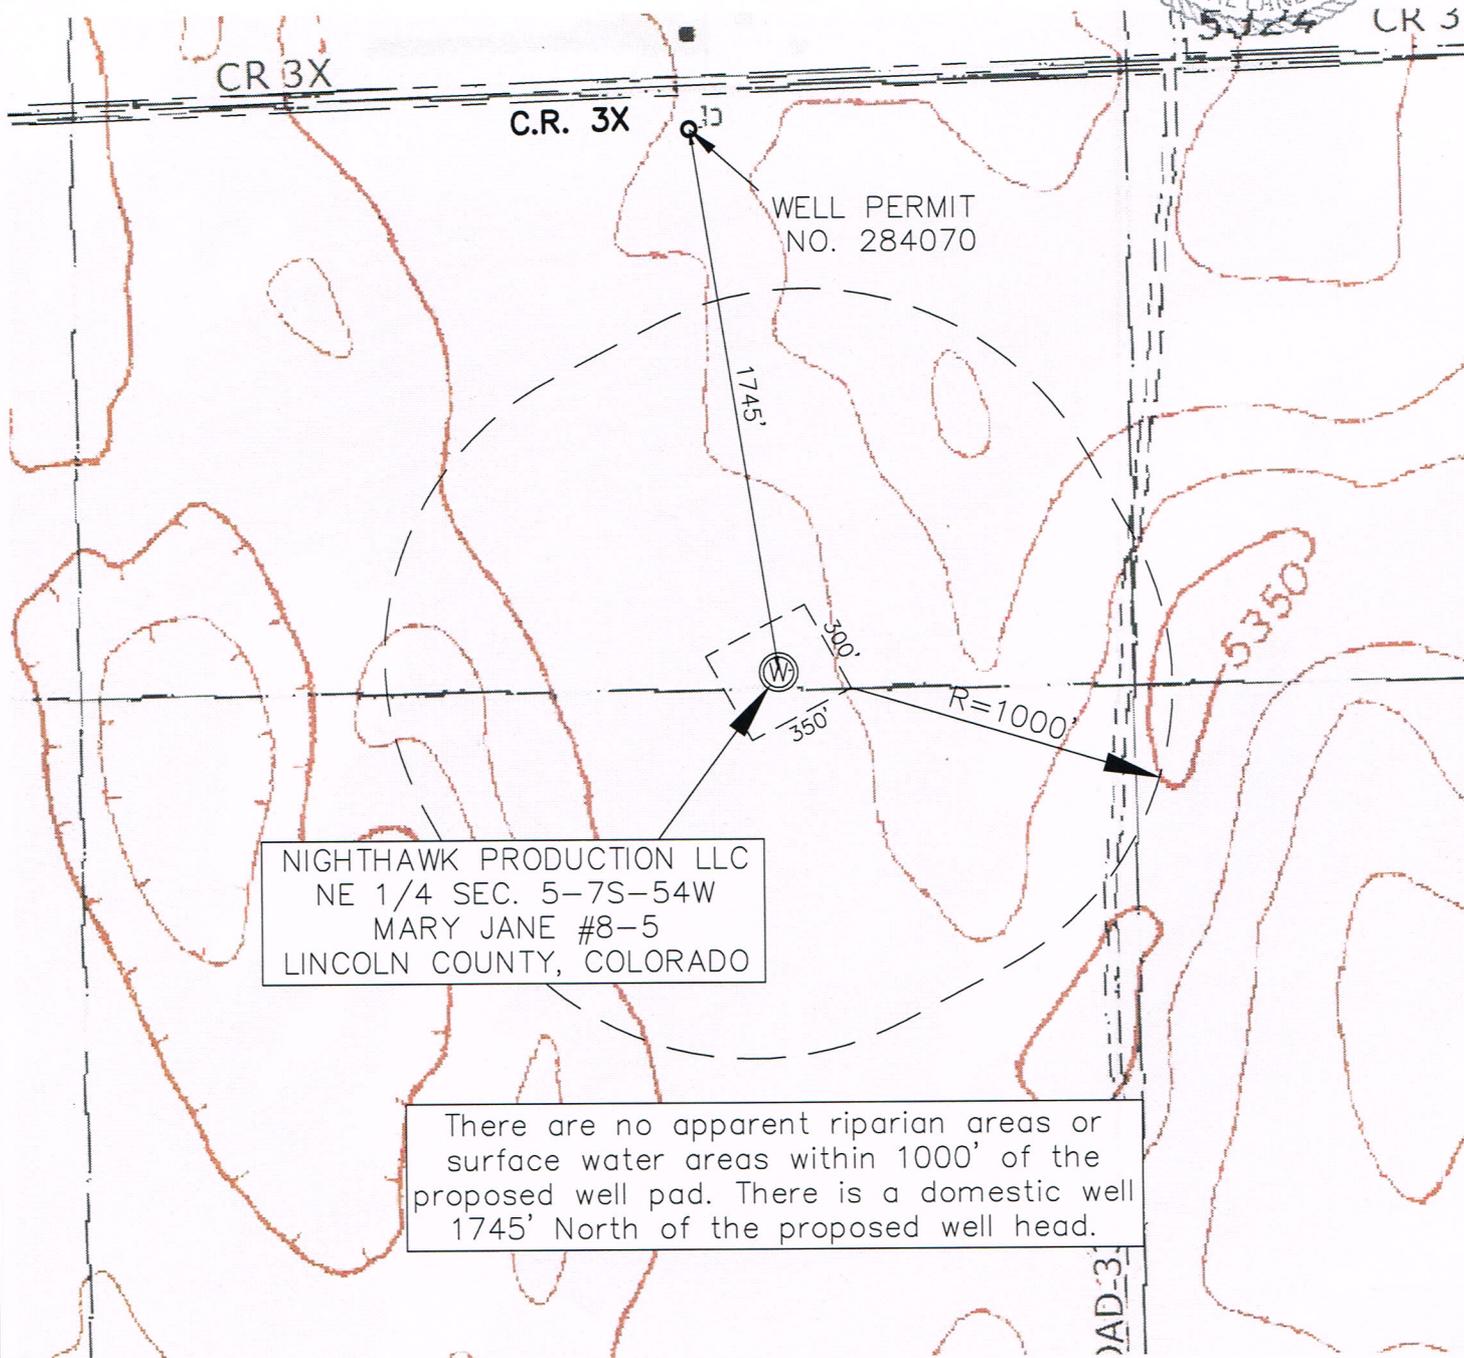

NIGHTHAWK PRODUCTION LLC
NE 1/4 SEC. 5-7S-54W
MARY JANE #8-5
LINCOLN COUNTY, COLORADO

There are no apparent riparian areas or surface water areas within 1000' of the proposed well pad. There is a domestic well 1745' North of the proposed well head.

AD-3