





Lat40°, Inc. 1635 Foxtrail Drive, Suite 325 Loveland, CO 970-776-3321

PROPOSED SCALED FACILITY DRAWING

SUDEN 34U-HZ PAD

SECTION: 34
TOWNSHIP: 5N
RANGE: 64W

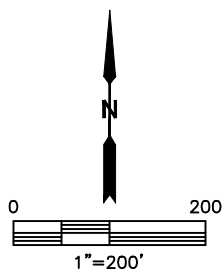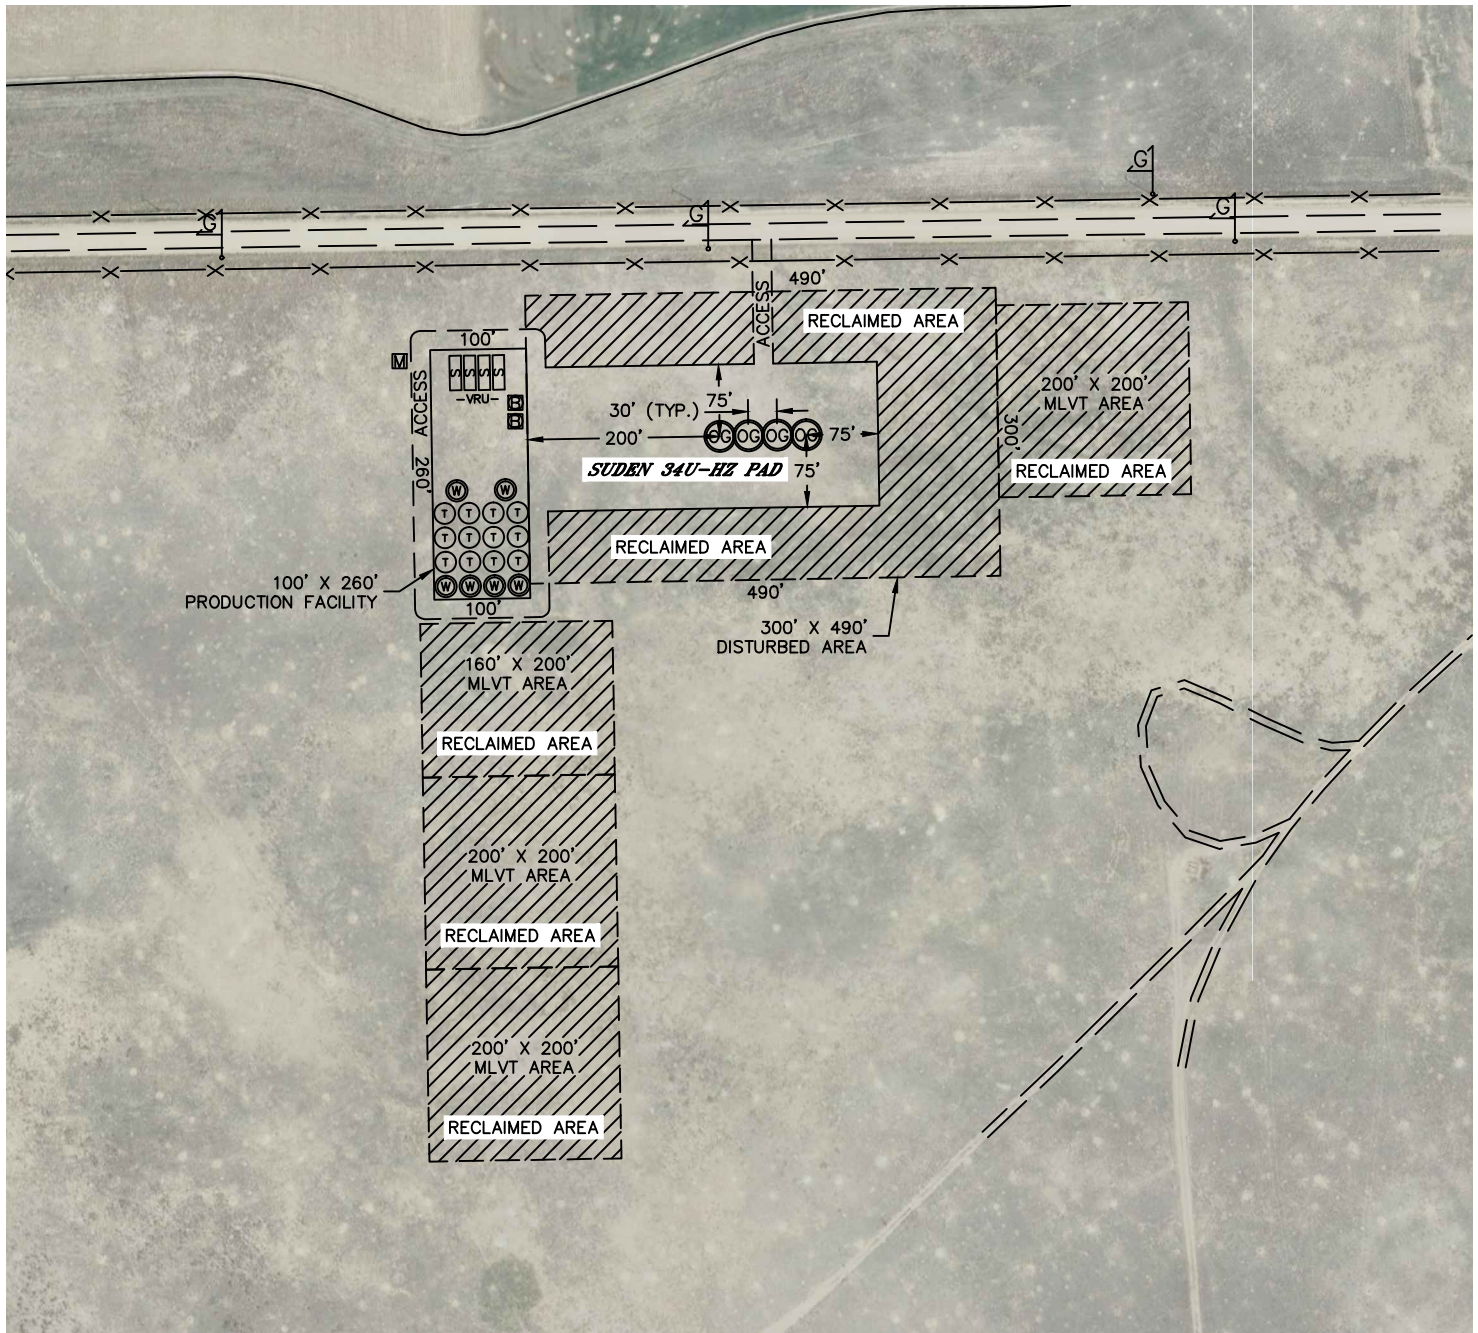

LEGEND

	PROPOSED WELL HEAD		WATER VAULT
	TANK BATTERY		SEPARATOR
	WATER TANK		ECD
			METER
			VAPOR RECOVERY UNIT

TOTAL DISTURBED AREA OF LOCATION: ±7.5 ACRES

TOTAL SIZE OF LOCATION AFTER RECLAMATION: ±2.0 ACRES

DATE: 10/31/2014
PROJECT#: 2013181