

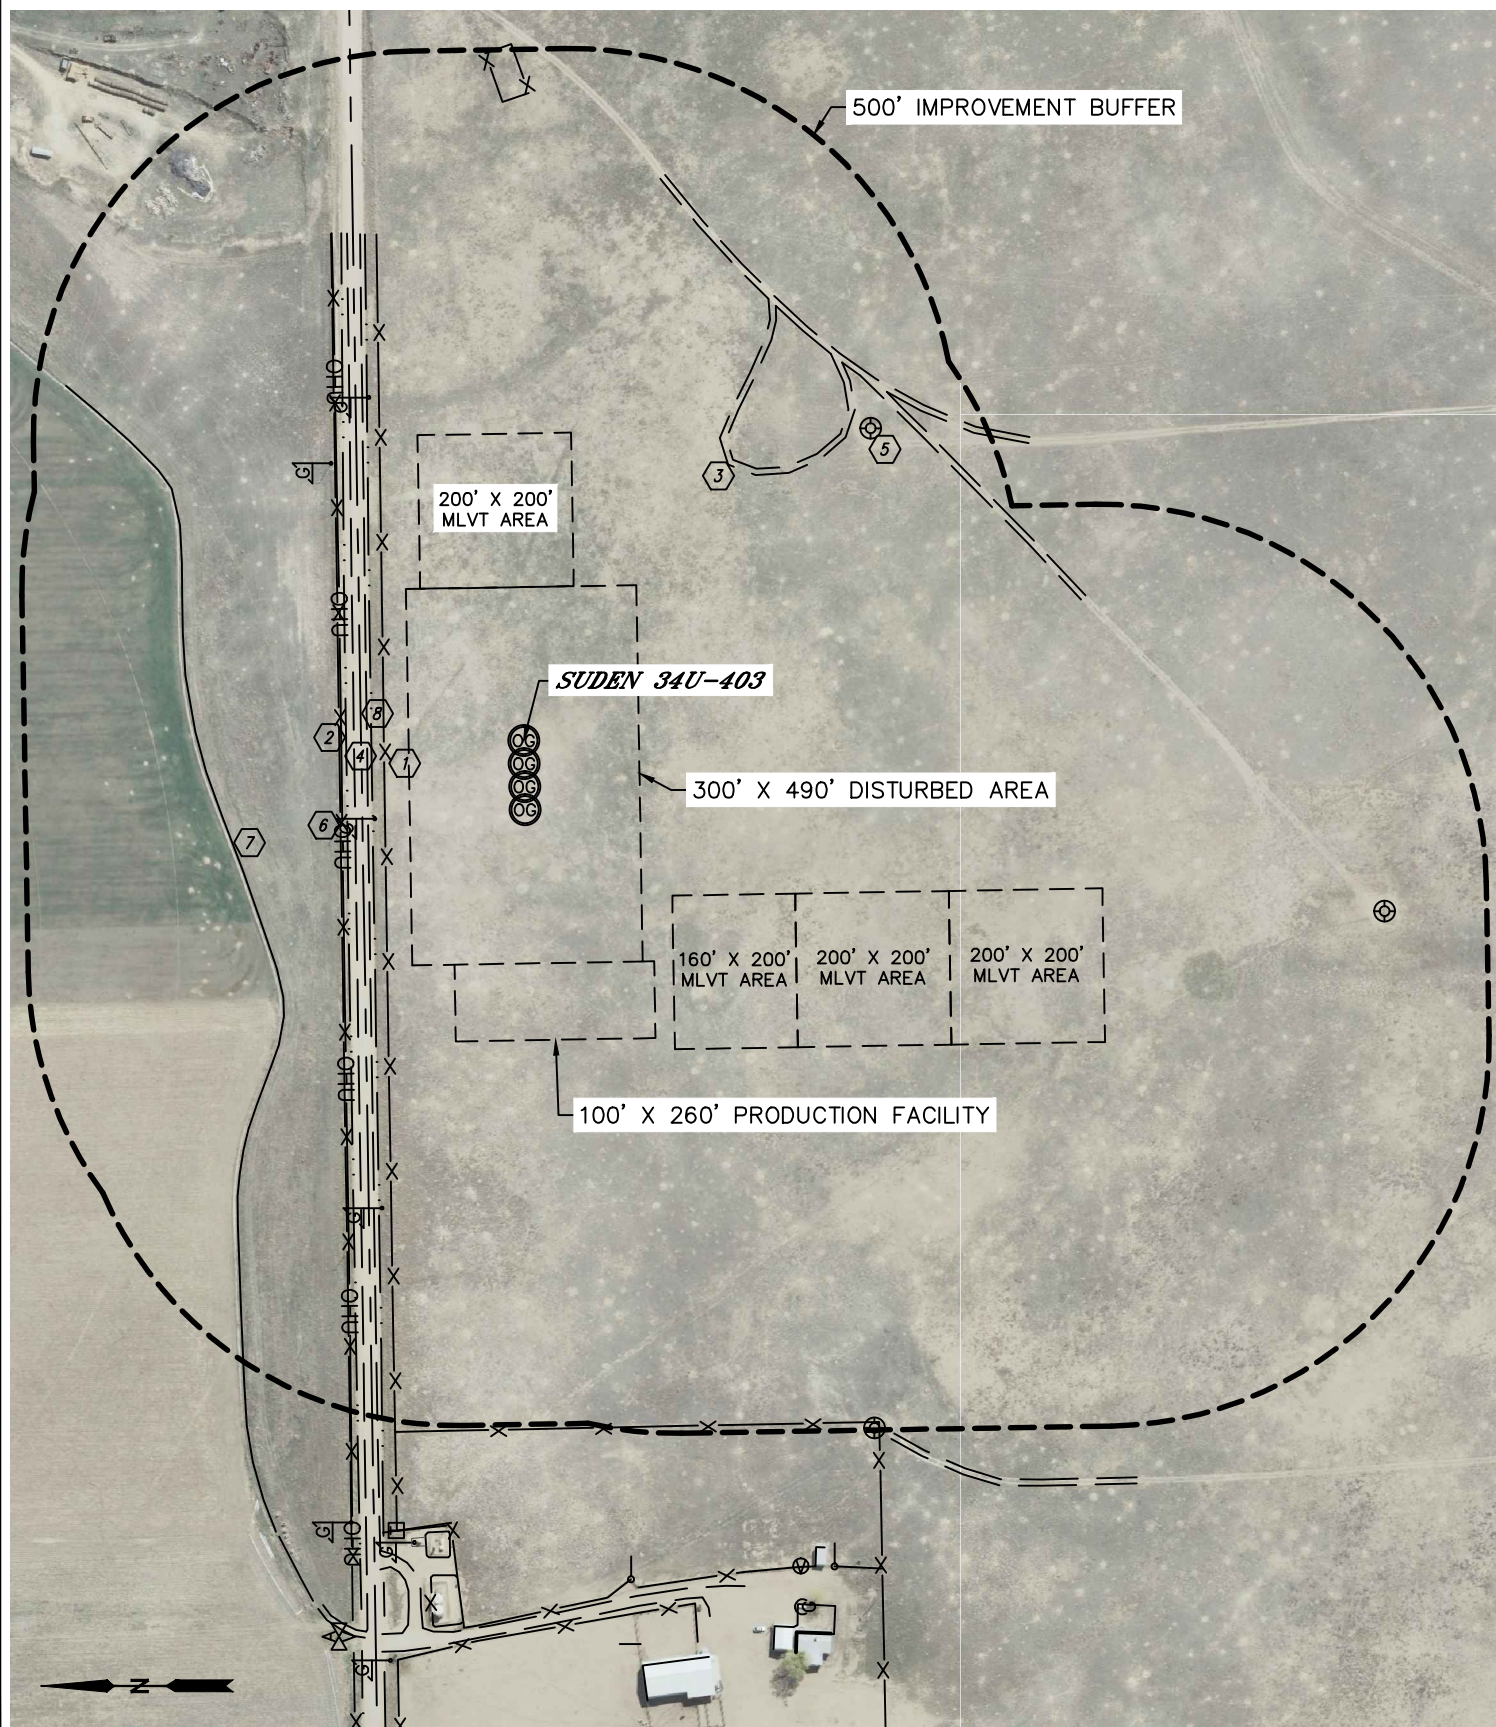


Lat40°, Inc. 1635 Foxtrail Drive, Suite 325 Loveland, CO 970-776-3321

LOCATION DRAWING

SUDEN 34U-HZ PAD

SECTION: 34
TOWNSHIP: 5N
RANGE: 64W





Lat40°, Inc. 1635 Foxtrail Drive, Suite 325 Loveland, CO 970-776-3321




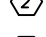


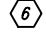

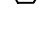

LOCATION DRAWING

SUDEN 34U-HZ PAD

SECTION: 34
TOWNSHIP: 5N
RANGE: 64W

IMPROVEMENTS:

(MEASURED FROM THE PROPOSED SUDEN 34U-403 WELL LOCATION)

-  NO BUILDING UNITS WITHIN 500' IMPROVEMENT BUFFER
-  NO BUILDINGS WITHIN 500' IMPROVEMENT BUFFER
-  FENCE 182' & 240' N, 832' E (CELL TOWER), 896' W
-  OVERHEAD UTILITY 238' N
-  ACCESS ROAD 452', 647' & 650' SE
-  PUBLIC ROAD (CR 52) 204' N
-  EX. WELL HEAD 608' SE, 1005', 1143' SW
-  GAS MARKER 219' & 636' NW, 440' & 490' NE
-  DITCH 402' NW
-  BARROW DITCH 198' & 231' N