
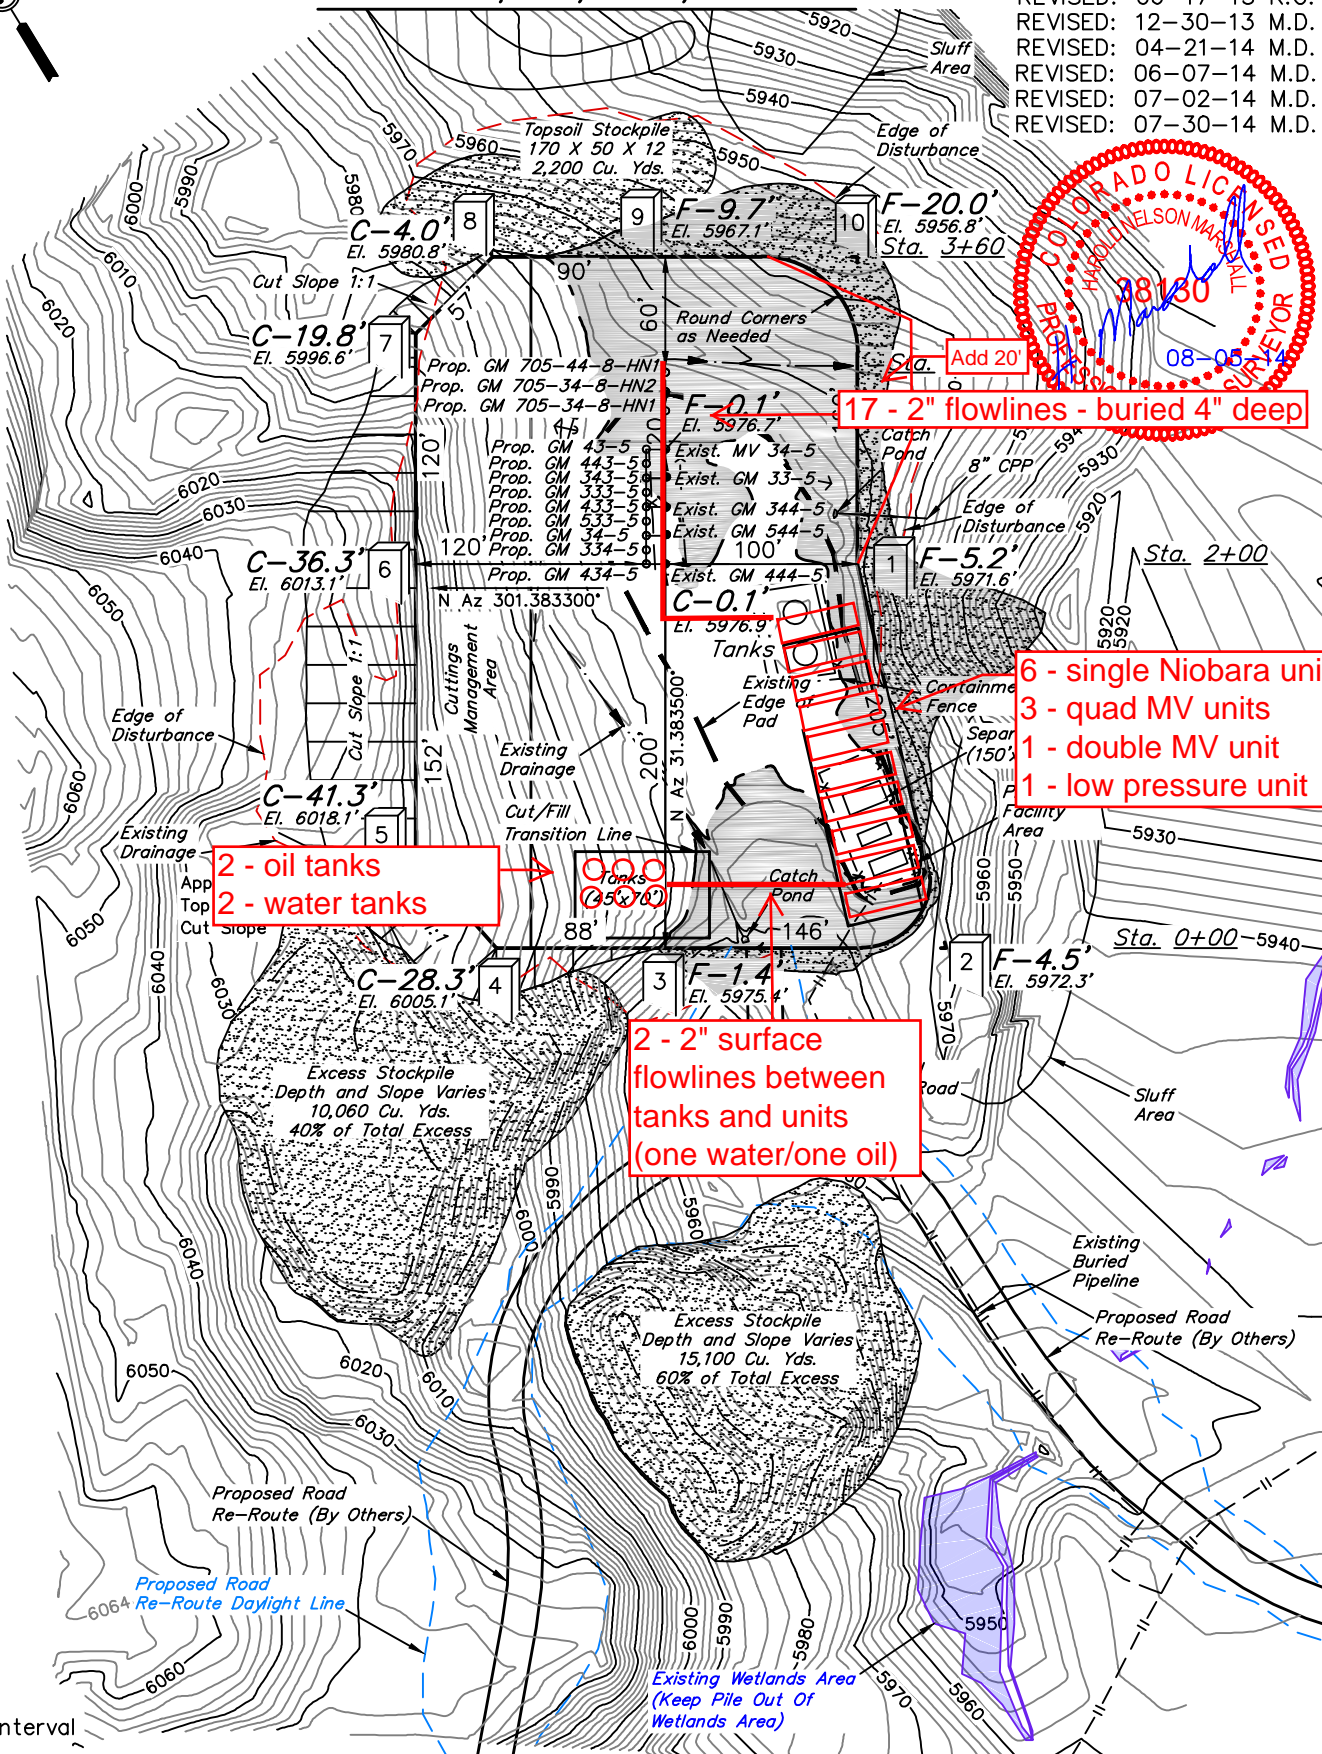


WPX Energy Rocky Mountain, LLC
PLAT #2 Facility Layout Drawing MV 34-5
SECTION 5, T7S, R96W, 6th P.M.

SCALE: 1" = 100'
DATE: 05-08-13
DRAWN BY: A.D.
REVISED: 06-10-13 M.D.
REVISED: 06-17-13 K.O.
REVISED: 12-30-13 M.D.
REVISED: 04-21-14 M.D.
REVISED: 06-07-14 M.D.
REVISED: 07-02-14 M.D.
REVISED: 07-30-14 M.D.

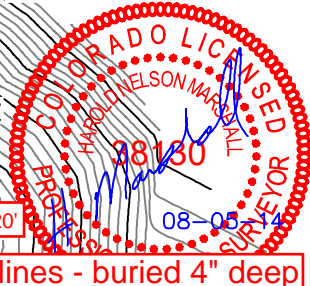

NOTE:
2' Contour Interval

Elev. Ungraded Ground At GM 444-5 Loc. Stake = 5976.9'
FINISHED GRADE ELEV. AT GM 444-5 LOC. STAKE = 5976.8'

UINTAH ENGINEERING & LAND SURVEYING
85 So. 200 East * Vernal, Utah 84078 * (435) 789-1017