

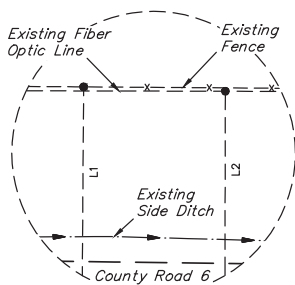


LINE TABLE		
LINE	DIRECTION	LENGTH
L1	NORTH	459'
L2	NORTH	459'
L3	NORTH	406'
L4	NORTH	401'
L5	NORTH	385'

LINE TABLE		
LINE	DIRECTION	LENGTH
L6	NORTH	36'
L7	NORTH	51'
L8	NORTH	56'
L9	NORTH	109'
L10	NORTH	110'

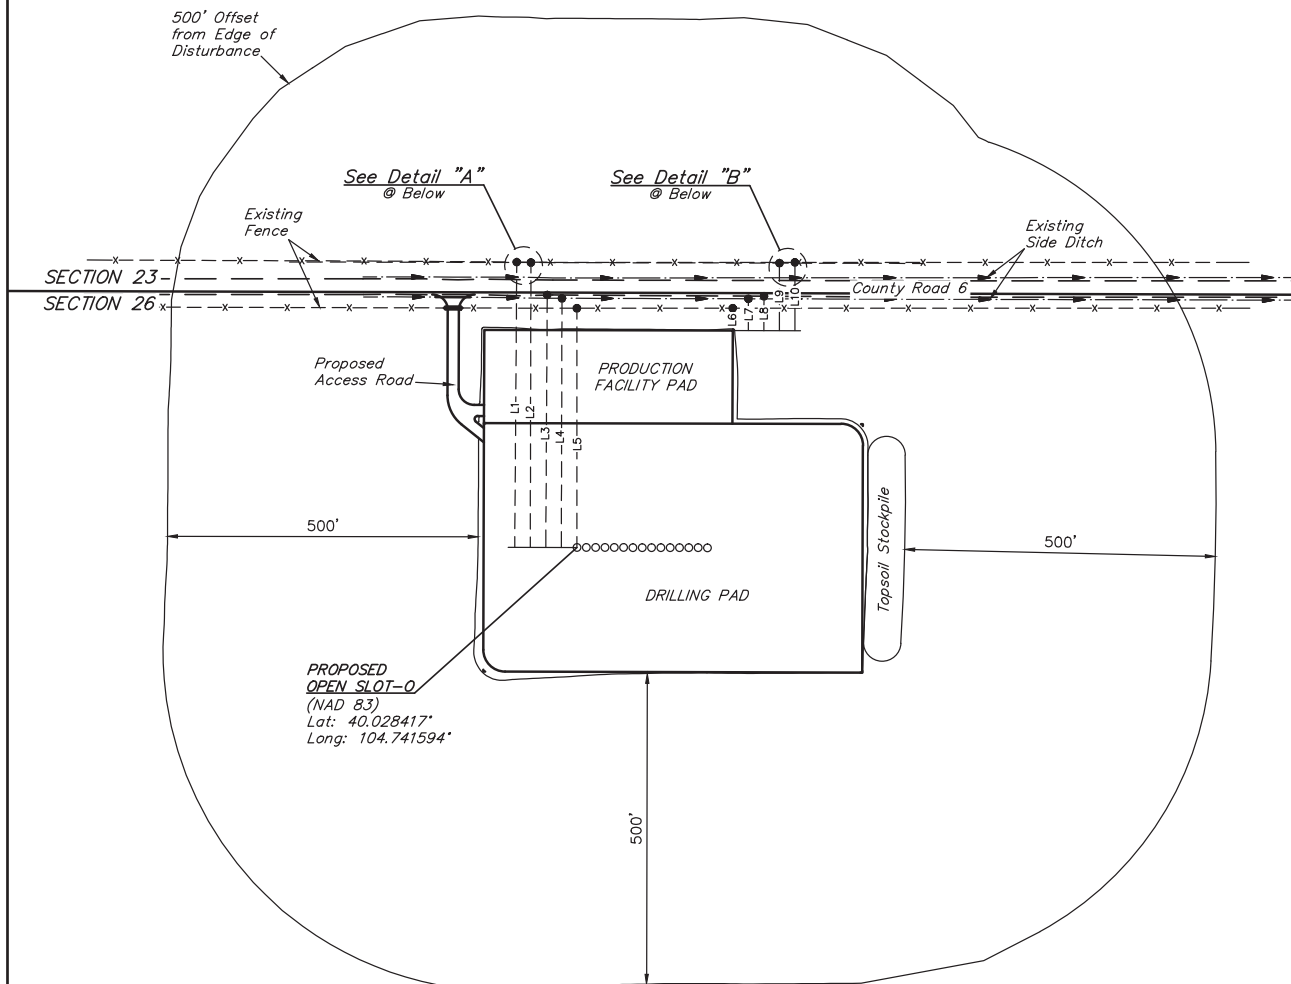

Detail "A"
No Scale

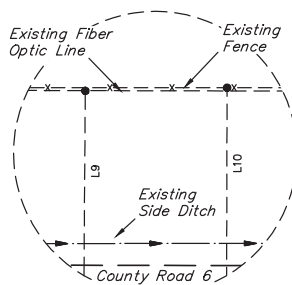

Detail "B"
No Scale

NOTES:

GREAT WESTERN OIL & GAS COMPANY

BEIERLE KE 26-361HN, 362HN, 362HC, 363HN,
364HN, 364HC, 365HN, 367HN, 367HC, 368HN,
369HC, 369HN, 370HN, OPEN SLOT-A & O
SECTION 26, T1N, R66W, 6th P.M.
NW 1/4 NE 1/4



UELS, LLC
Corporate Office * 85 South 200 East
Vernal, UT 84078 * (435) 789-1017

SURVEYED BY: GREG WEIMER, C.J.	SURVEY DATE: 08-13-14
DRAWN BY: J.W.	DATE DRAWN: 08-21-14
SCALE: 1" = 200'	REVISED: 09-05-14

LOCATION DRAWING

FIGURE #5