


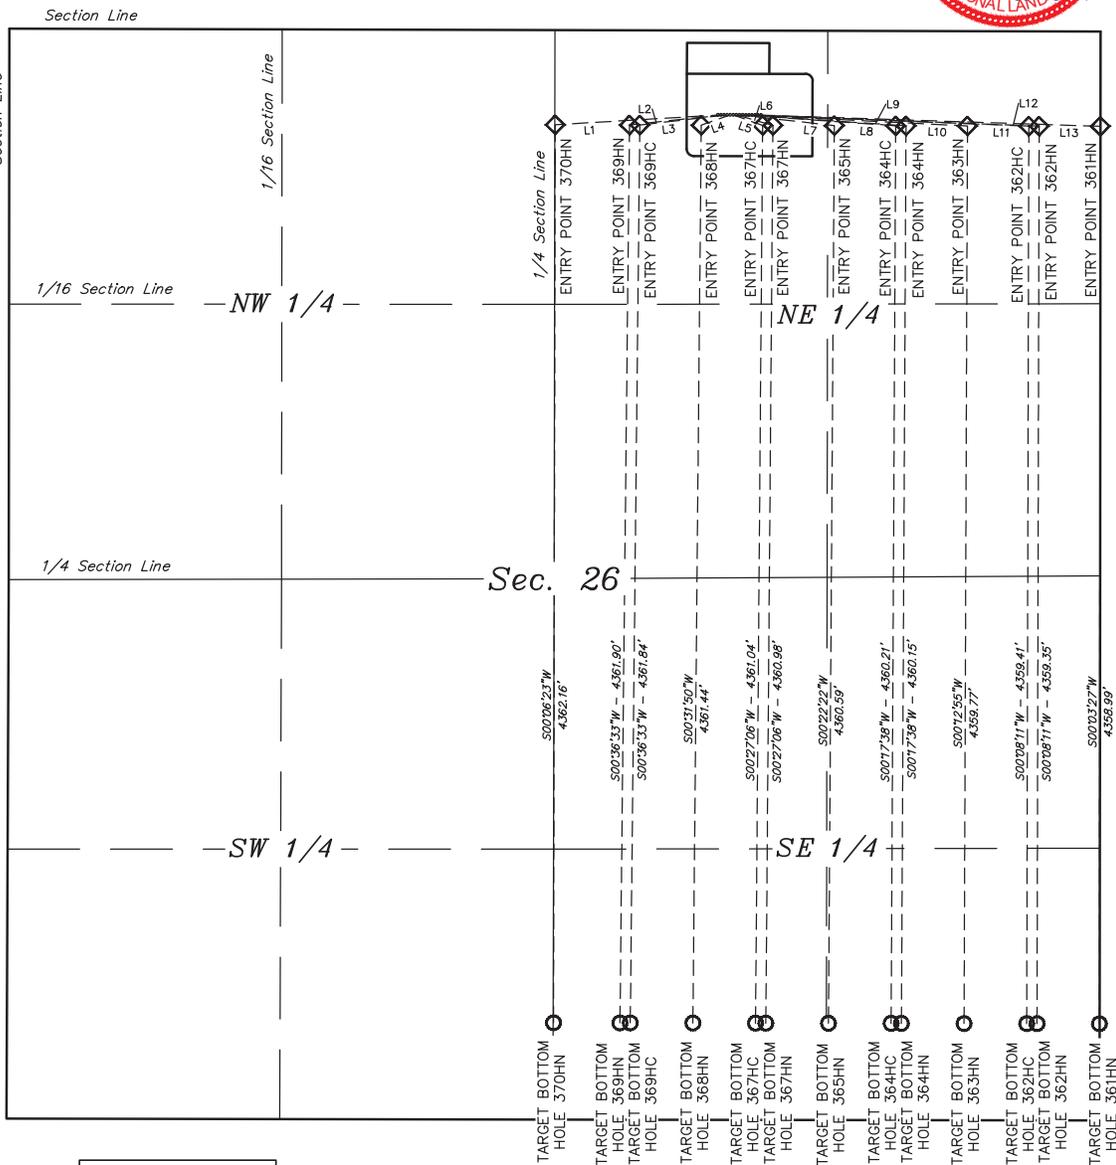

- WELLHEAD
- ◊ Entry Point
- Target Bottom Hole



LINE TABLE		
LINE	DIRECTION	LENGTH
L1	S86°36'53"W	805.06'
L2	S83°56'06"W	460.54'
L3	S83°25'38"W	425.58'
L4	S70°32'37"W	148.39'
L5	S70°38'37"E	151.72'
L6	S74°10'42"E	185.05'
L7	S83°39'29"E	463.94'
L8	S86°00'13"E	745.95'
L9	S86°09'42"E	780.88'
L10	S87°08'30"E	1063.37'
L11	S87°42'21"E	1346.18'
L12	S87°45'26"E	1381.19'
L13	S88°06'46"E	1662.95'

NOTES:

GREAT WESTERN OIL & GAS COMPANY

BEIERELE KE 26-361HN, 362HN, 362HC, 363HN, 364HN, 364HC, 365HN, 367HN, 367HC, 368HN, 369HC, 369HN, 370HN, OPEN SLOT-A & O SECTION 26, T1N, R66W, 6th P.M. NW 1/4 NE 1/4



UELS, LLC
Corporate Office • 85 South 200 East
Vernal, UT 84078 • (435) 789-1017

DRAWN BY: J.W.	DATE DRAWN: 08-21-14
SCALE: 1" = 600'	REVISED: 09-05-14
MULTI-Well PLAN	
FIGURE #6	