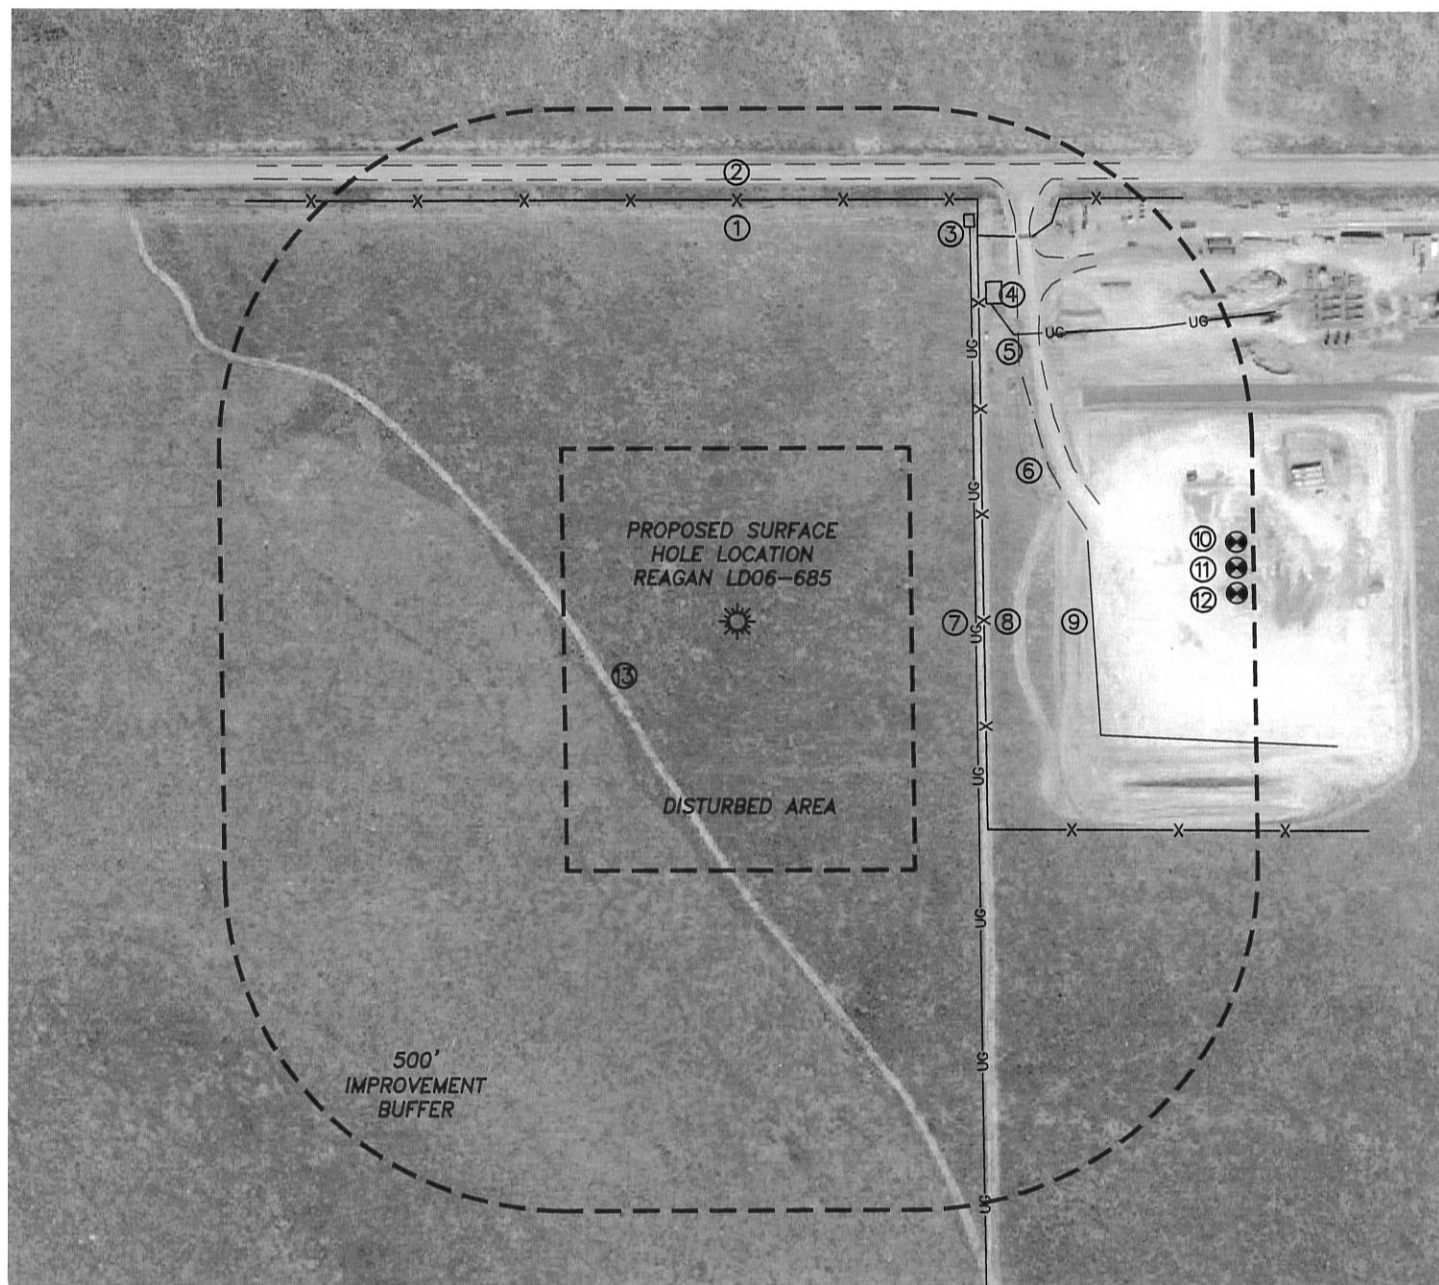


LOCATION DRAWING

REAGAN LD06-685

SECTION: 5
 TOWNSHIP: 9N
 RANGE: 58W
 NE4/NE4

IMPROVEMENTS:

(MEASURED FROM THE PROPOSED
 REAGAN LD06-685 WELL)

- | | |
|-------------------|----------|
| 1. WIRE FENCE: | 620'± N |
| 2. WCR 110: | 650'± N |
| 3. LAUNCHER: | 669'± NE |
| 4. LAUNCHER: | 593'± NE |
| 5. GAS LINE: | 565'± NE |
| 6. ACCESS RD.: | 520'± NE |
| 7. GAS LINE: | 349'± E |
| 8. WIRE FENCE: | 361'± E |
| 9. WELL PAD: | 514'± E |
| 10. OIL/GAS WELL: | 738'± E |
| 11. OIL/GAS WELL: | 734'± E |
| 12. OIL/GAS WELL: | 731'± E |
| 13. FIRE LINE: | 217'± SW |

NEAREST CULTURAL ITEMS:

(AS MEASURED FROM THE NEAREST PROPOSED WELLHEAD
 OR LIMITS OF THE PROPOSED PRODUCTION FACILITY, MLVT
 AREA CLOSEST TO THE REFERENCED CULTURAL ITEM).

- | | |
|--------------------------------|---------|
| 1. BUILDING: | 5280'± |
| 2. BUILDING UNIT: | 5280'± |
| 3. HIGH OCC. BLD. UNIT: | 5280'± |
| 4. DES. OUTSIDE ACTIVITY AREA: | 5280'± |
| 5. PUBLIC ROAD: | 650'± N |
| 6. ABOVE GROUND UTILITY: | 5280'± |
| 7. RAILROAD: | 5280'± |
| 8. PROPERTY LINE: | 330'± E |

