




Lat40°, Inc. 1635 Foxtrail Drive, Suite 325 Loveland, CO 970-776-3321

PROPOSED SCALED FACILITY DRAWING

PASTELAK 01N-64W-02 PAD


SECTION: 2
TOWNSHIP: 1N
RANGE: 64W

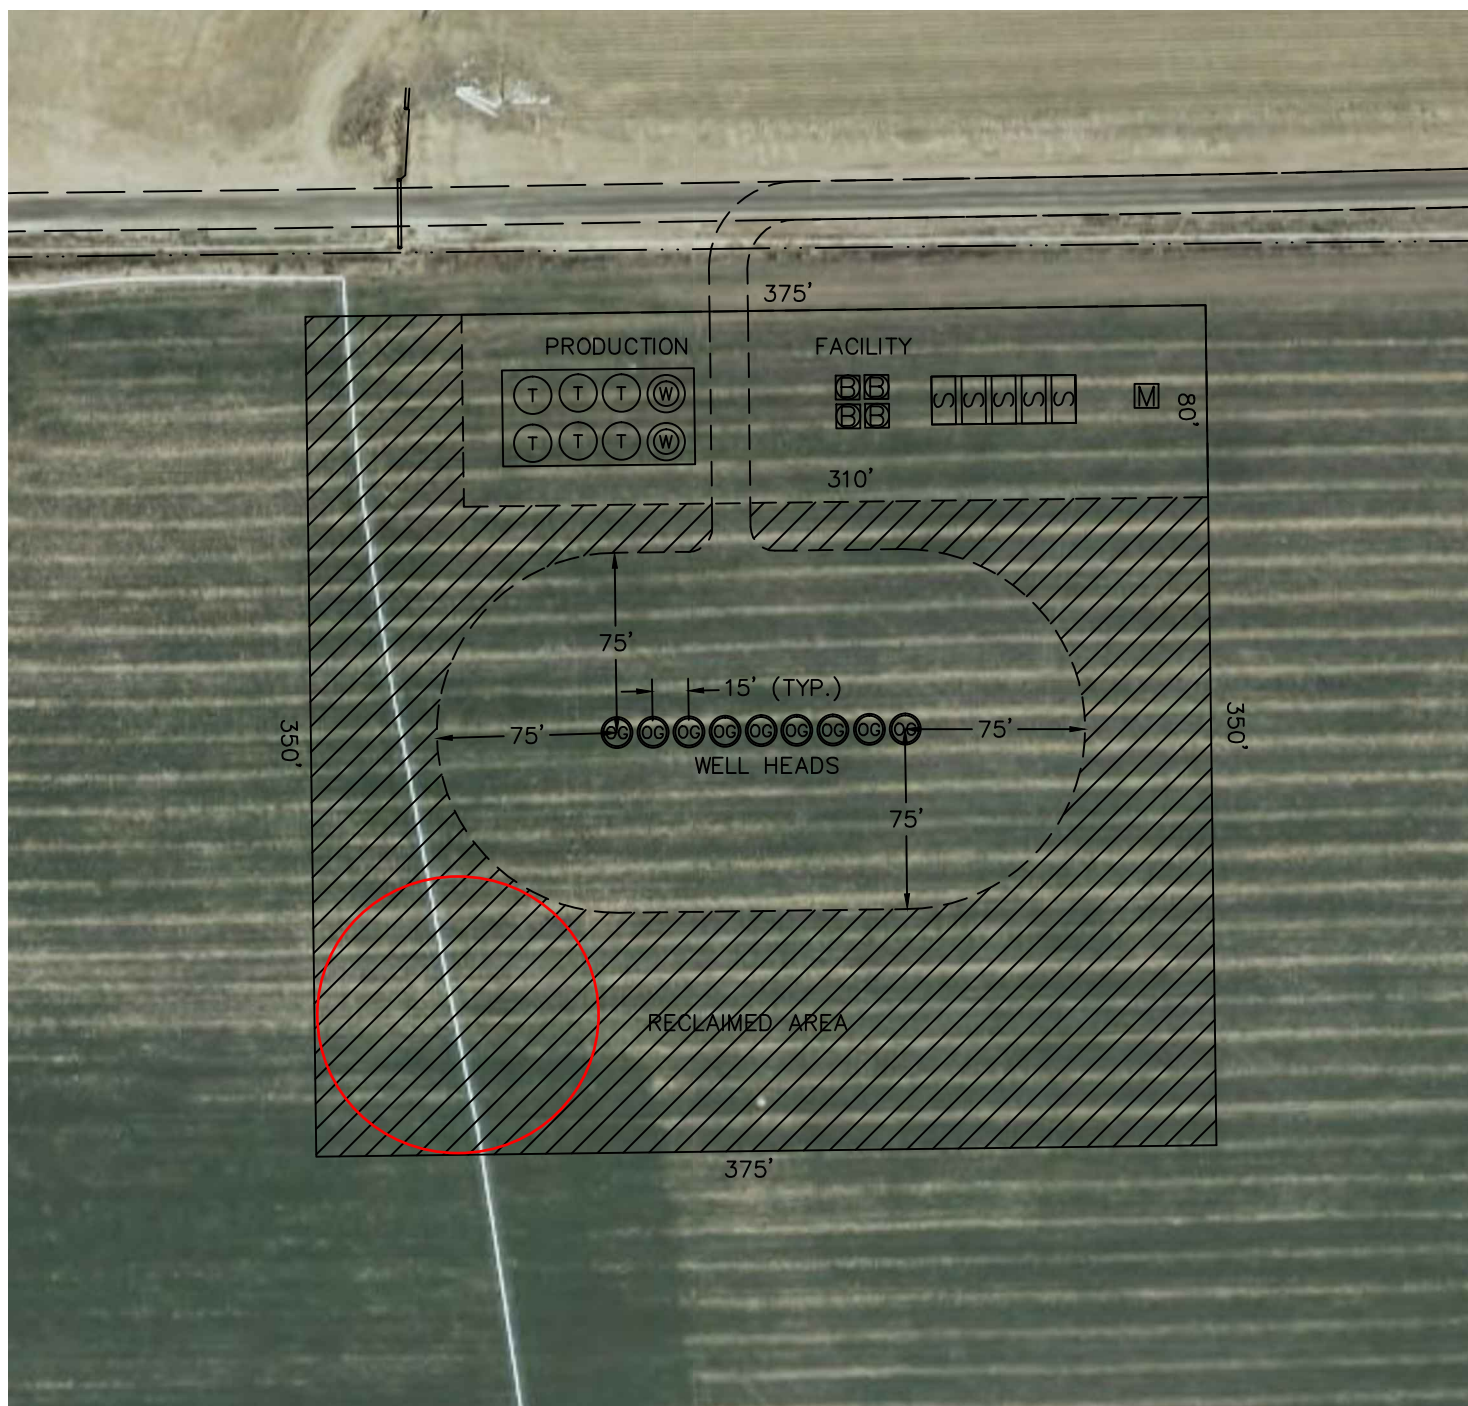

LEGEND

- PROPOSED WELL HEAD
- TANK BATTERY
- WATER TANK
- WATER VAULT
- SEPARATOR
- ECD
- METER
- VRU- VAPOR RECOVERY UNIT

TOTAL DISTURBED AREA OF LOCATION: ±3.0 ACRES
TOTAL SIZE OF LOCATION AFTER RECLAMATION: ±1.6 ACRES

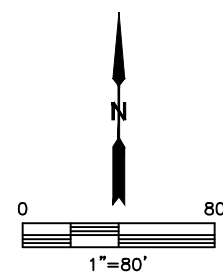

DATE: 8/19/2014
PROJECT#: 2014105