

WHITING OIL & GAS CORP.

LOCATION DRAWING FOR

HORSETAIL #08D-1701, #08D-1702,

#08D-1703 & #08D-1704

SECTION 8, T10N, R57W, 6th. P.M.

NW 1/4 NW 1/4


SCALE: 1" = 300'

DATE SURVEYED: 11-26-13



SURVEYED BY: DALLAS NIELSEN

DATE DRAWN: 12-20-13

DRAWN BY: H.K.W.

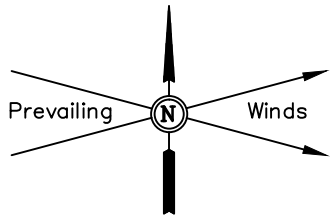


Detail "A"
No Scale

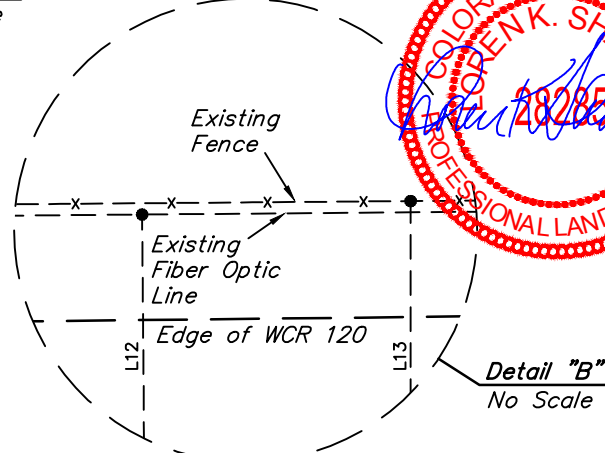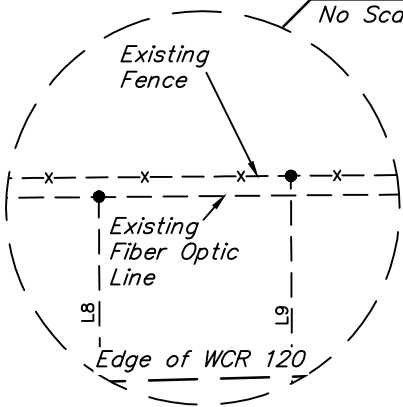

LINE TABLE

LINE	DIRECTION	LENGTH
L1	N89°W	191'
L2	N89°W	540'
L3	N58°W	576'
L4	N80°W	142'
L5	N53°W	631'
L6	NORTH	14'
L7	NORTH	29'
L8	NORTH	69'
L9	NORTH	70'
L10	NORTH	347'
L11	N01°W	367'
L12	NORTH	405'
L13	NORTH	406'
L14	N40°E	290'
L15	S81°E	566'
L16	S81°E	262'

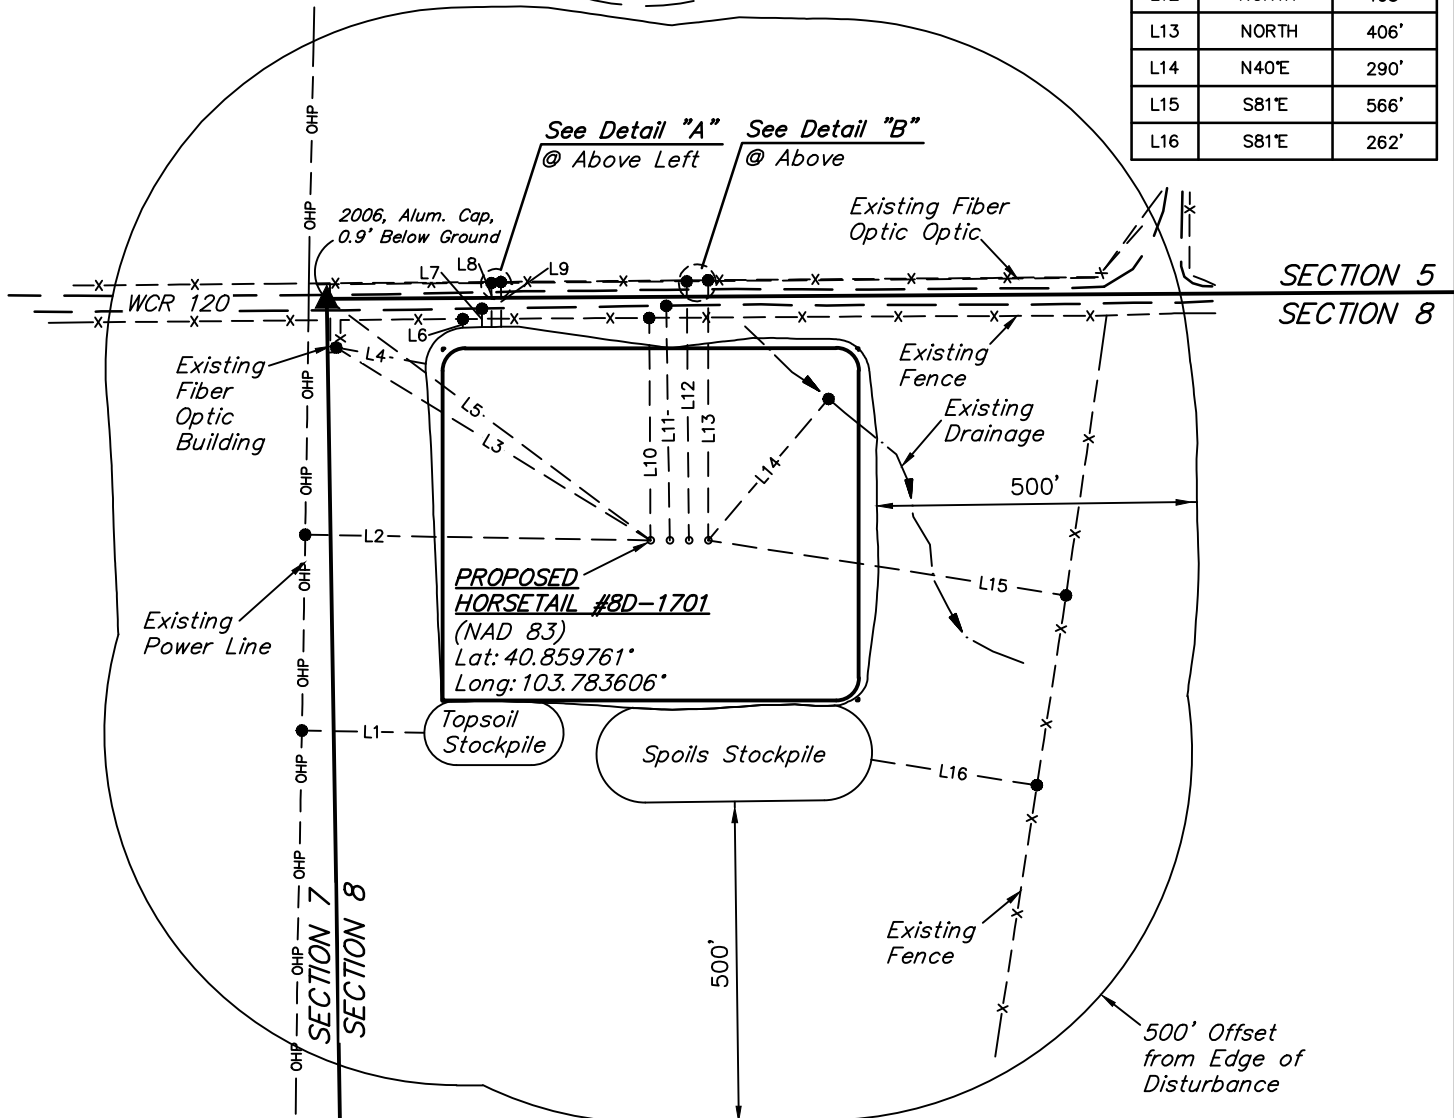

UINTAH ENGINEERING & LAND SURVEYING

85 So. 200 East * Vernal, Utah 84078 * (435) 789-1017