



November 5, 2014

Mr. Matt Lepore, Director
Colorado Oil and Gas Conservation Commission
1120 Lincoln Street
Suite 801
Denver, Colorado 80203

**RE: COGCC Rule 318A.e.: Proposed Wellbore Spacing Unit
DT-FORBES C7-5-6 Well (CODELL)
NWNE Section 5, Township 5 North, Range 65 West
Weld County, Colorado**

Dear Mr. Lepore:

Extraction Oil & Gas is planning to drill the above referenced well in accordance with the provisions set out in COGCC Rule 318A.e. Extraction's proposed wellbore spacing unit consists of:

DT-FORBES C7-5-6 Well
Sec. 5-(SW/4);
Sec. 6-(S/2);
T5N-R65W 6th P.M.
Containing 480 acres more or less.

Extraction is not the only owner within the proposed wellbore spacing unit and has provided notice to the remaining owner(s) within this spacing unit, as required by COGCC Rule 318A.e.(6). Copies of the required notification letters are on file at Extraction's office. The required thirty (30) day notice period has elapsed absent the receipt by Extraction of any objection to their proposal by the owner(s) within the proposed spacing unit for the subject well.

Enclosed is the Proposed Spacing Unit Plat to assist in your review and approval of Extraction's proposed Application for Permit to Drill (APD) for the **DT-FORBES C7-5-6 Well**. Extraction respectfully requests the COGCC review the enclosed information and approve the requested exception location waiver and APD for the **DT-FORBES C7-5-6 Well**.



Respectfully,

Nick Curran
Regulatory Tech
Agent for Extraction Oil & Gas

Attachment: Proposed Spacing Unit Plat

NAME: FORBES SPACING UNIT: SW/4, & SE/4, SEC 6, T5N, 65W; & SW/4, SEC 5, T5N, 65W; UNIT ACREAGE: 480

WELL NAME	SURFACE LOCATION				BEGIN HORIZONTAL COMPLETION ZONE				END HORIZONTAL COMPLETION ZONE			
	DIST.	DIR.	DIST.	DIR.	DIST.	DIR.	DIST.	DIR.	DIST.	DIR.	DIST.	DIR.
DT-FORBES 1-5-6	394'	FNL	1914'	FEL	2100'	FSL	2179'	FWL	1990'	FSL	460'	FWL
DT-FORBES C6-5-6	410'	FNL	1914'	FEL	1916'	FSL	2178'	FWL	1824'	FSL	460'	FWL
DT-FORBES 2-5-6	426'	FNL	1914'	FEL	1750'	FSL	2176'	FWL	1658'	FSL	460'	FWL
DT-FORBES 3-5-6	442'	FNL	1914'	FEL	1400'	FSL	2174'	FWL	1327'	FSL	460'	FWL
DT-FORBES C7-5-6	458'	FNL	1914'	FEL	1216'	FSL	2173'	FWL	1161'	FSL	460'	FWL
DT-FORBES 4-5-6	474'	FNL	1914'	FEL	1050'	FSL	2171'	FWL	995'	FSL	460'	FWL
DT-FORBES 5-5-6	602'	FNL	1833'	FEL	700'	FSL	2169'	FWL	663'	FSL	460'	FWL
DT-FORBES C8-5-6	490'	FNL	1914'	FEL	534'	FSL	2168'	FWL	497'	FSL	460'	FWL

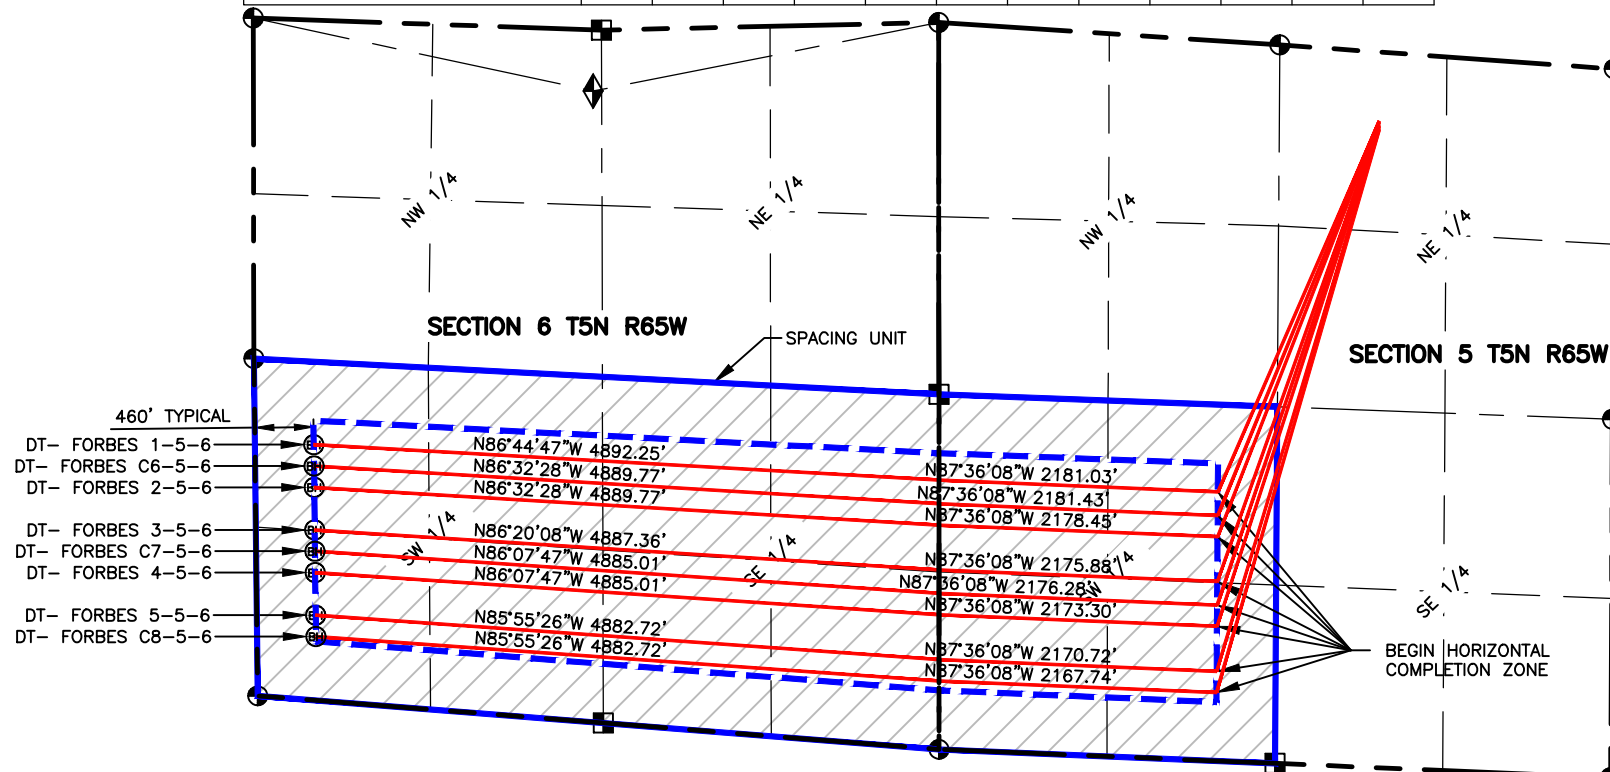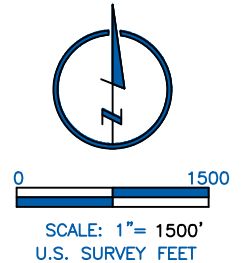

LAMP RYNEARSON
& ASSOCIATES

4715 Innovation Drive 970.226.0342 | P
Fort Collins, CO 80525 970.226.0879 | F
www.LRA-Inc.com

Proposed Spacing Unit Exhibit
Downtown Directional Project
Forbes

LEGEND

- ALIQUOT CORNER
- ⊕ BOTTOM HOLE
- COMPUTED FROM GLO RECORDS
- SECTION LINE
- QUARTER SECTION LINE
- SIXTEENTH LINE
- ◆ UNION COLONY CORNER
- △ COMPUTED ALIQUOT CORNER FROM MONUMENT ACCESSORIES

drawn by NDB date 10/17/14 cogcc id 432599 project - task number 0211012.02-502 book and page surface - location NW/4 NE/4 SEC 5 T5N R65W
path\filename P:_Engineering\0211012.02\DRAWINGS\EXHIBITS\0211012-02PSUE- FORBES.dwg