



November 5, 2014

Mr. Matt Lepore, Director
Colorado Oil and Gas Conservation Commission
1120 Lincoln Street
Suite 801
Denver, Colorado 80203

**RE: COGCC Rule 318A.e.: Proposed Wellbore Spacing Unit
DT-HABITAT C4-5-6 WELL
NWNE Section 5, Township 5 North, Range 65 West
Weld County, Colorado**

Dear Mr. Lepore:

Extraction Oil & Gas is planning to drill the above referenced well in accordance with the provisions set out in COGCC Rule 318A.e. Extraction's proposed wellbore spacing unit consists of:

DT-HABITAT C4-5-6 (CODELL)

Sec. 5-(NW/4);

Sec. 6-(N/2);

T5N-R65W 6th P.M.

Containing 480 acres more or less.

Extraction is not the only owner within the proposed wellbore spacing unit and has provided notice to the remaining owner(s) within this spacing unit, as required by COGCC Rule 318A.e.(6). Copies of the required notification letters are on file at Extraction's office. The required thirty (30) day notice period has elapsed absent the receipt by Extraction of any objection to their proposal by the owner(s) within the proposed spacing unit for the subject well.

Enclosed is the Proposed Spacing Unit Plat to assist in your review and approval of Extraction's proposed Application for Permit to Drill (APD) for the **DT-HABITAT C4-5-6 Well**. Extraction respectfully requests the COGCC review the enclosed information and approve the requested exception location waiver and APD for the **DT-HABITAT C4-5-6 Well**.

Respectfully,

Nick Curran
Regulatory Tech
Agent for Extraction Oil & Gas

Attachment: Proposed Spacing Unit Plat


NAME: HABITAT SPACING UNIT: NW/4, & NE/4, SEC 6, T5N, 65W; & NW/4, SEC 5, T5N, 65W; UNIT ACREAGE: 480

WELL NAME	SURFACE LOCATION				BEGIN HORIZONTAL COMPLETION ZONE				END HORIZONTAL COMPLETION ZONE			
	DIST.	DIR.	DIST.	DIR.	DIST.	DIR.	DIST.	DIR.	DIST.	DIR.	DIST.	DIR.
DT-HABITAT C1-5-6	282'	FNL	1915'	FEL	558'	FNL	2199'	FWL	568'	FNL	460'	FWL
DT-HABITAT 1-5-6	299'	FNL	1835'	FEL	720'	FNL	2200'	FWL	729'	FNL	460'	FWL
DT-HABITAT 2-5-6	315'	FNL	1835'	FEL	1072'	FNL	2197'	FWL	1053'	FNL	460'	FWL
DT-HABITAT 3-5-6	331'	FNL	1835'	FEL	1425'	FNL	2194'	FWL	1374'	FNL	460'	FWL
DT-HABITAT C3-5-6	298'	FNL	1915'	FEL	1617'	FNL	2193'	FWL	1535'	FNL	460'	FWL
DT-HABITAT 4-5-6	347'	FNL	1834'	FEL	1777'	FNL	2192'	FWL	1696'	FNL	460'	FWL
DT-HABITAT 5-5-6	363'	FNL	1834'	FEL	2130'	FNL	2189'	FWL	2018'	FNL	460'	FWL
DT-HABITAT C4-5-6	314'	FNL	1915'	FEL	2291'	FNL	2188'	FWL	2179'	FNL	460'	FWL



0 1500

SCALE: 1"= 1500'
U.S. SURVEY FEET

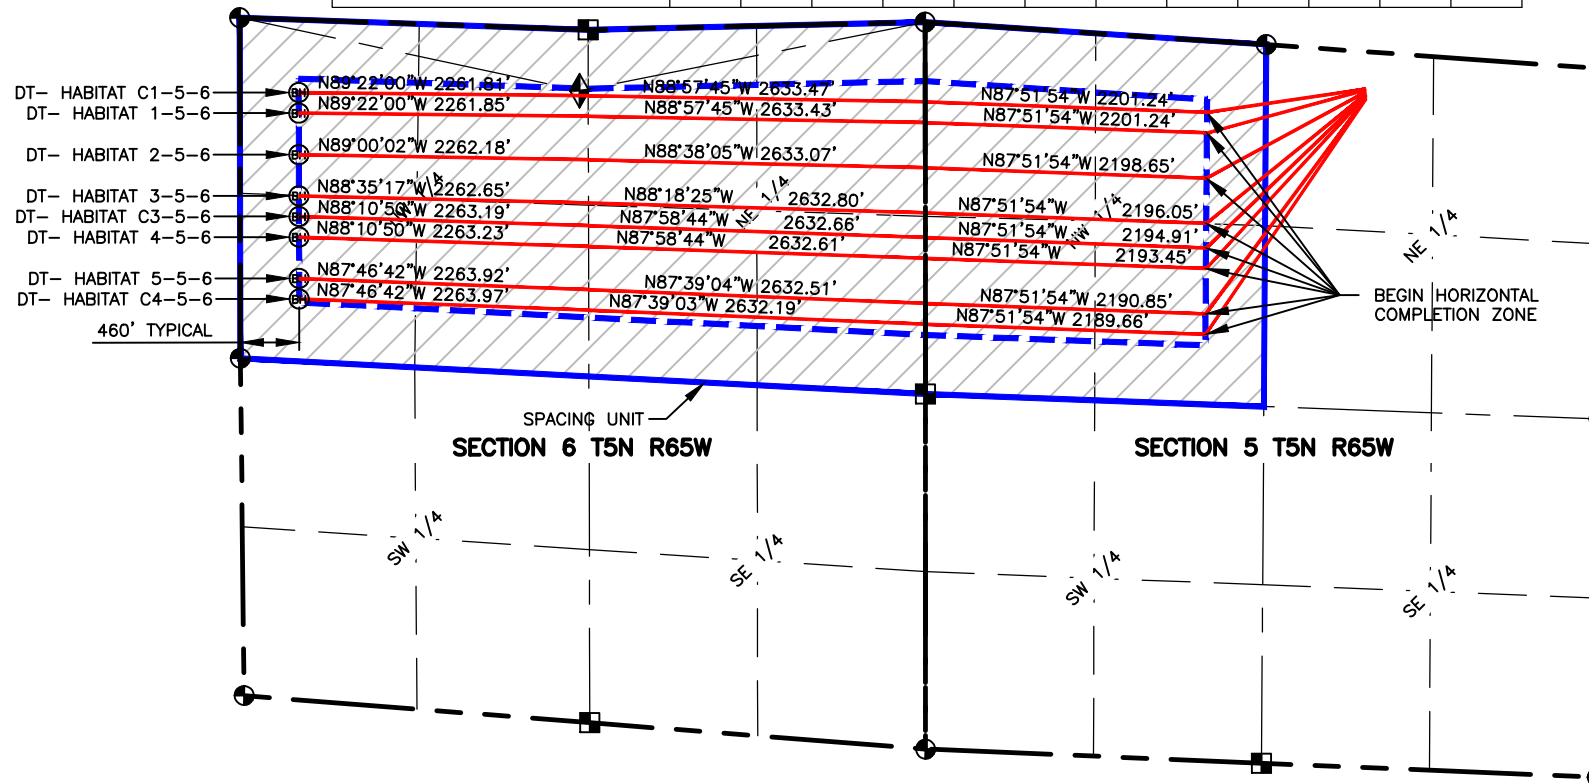

LAMP RYNEARSON
& ASSOCIATES

4715 Innovation Drive 970.226.0342 | P
Fort Collins, CO 80525 970.226.0879 | F
www.LRA-Inc.com

Proposed Spacing Unit Exhibit
Downtown Directional Project
Habitat

LEGEND

- ⊕ ALIQUOT CORNER
- ⊗ BOTTOM HOLE
- ⊠ COMPUTED FROM GLO RECORDS
- SECTION LINE
- QUARTER SECTION LINE
- SIXTEENTH LINE
- ◆ UNION COLONY CORNER
- △ COMPUTED ALIQUOT CORNER FROM MONUMENT ACCESSORIES

drawn by NDB date 10/17/14 cogcc id 432599 project - task number 0211012-02 path\filename P:_Engineering\0211012.02\DRAWINGS\EXHIBITS\0211012-02PSUE- HABITAT.dwg

book and page surface - location NW/4 NE/4 SEC 5 T5N R65W