


# MULTI-WELL PAD DIRECTIONAL LAYOUT


MINNE Y22-79HN, 79-1HN, 78HN, 78-1HN  
THIS MAP DOES NOT REPRESENT A BOUNDARY SURVEY

SECTION: 22  
TOWNSHIP: 2 NORTH  
RANGE: 64 WEST

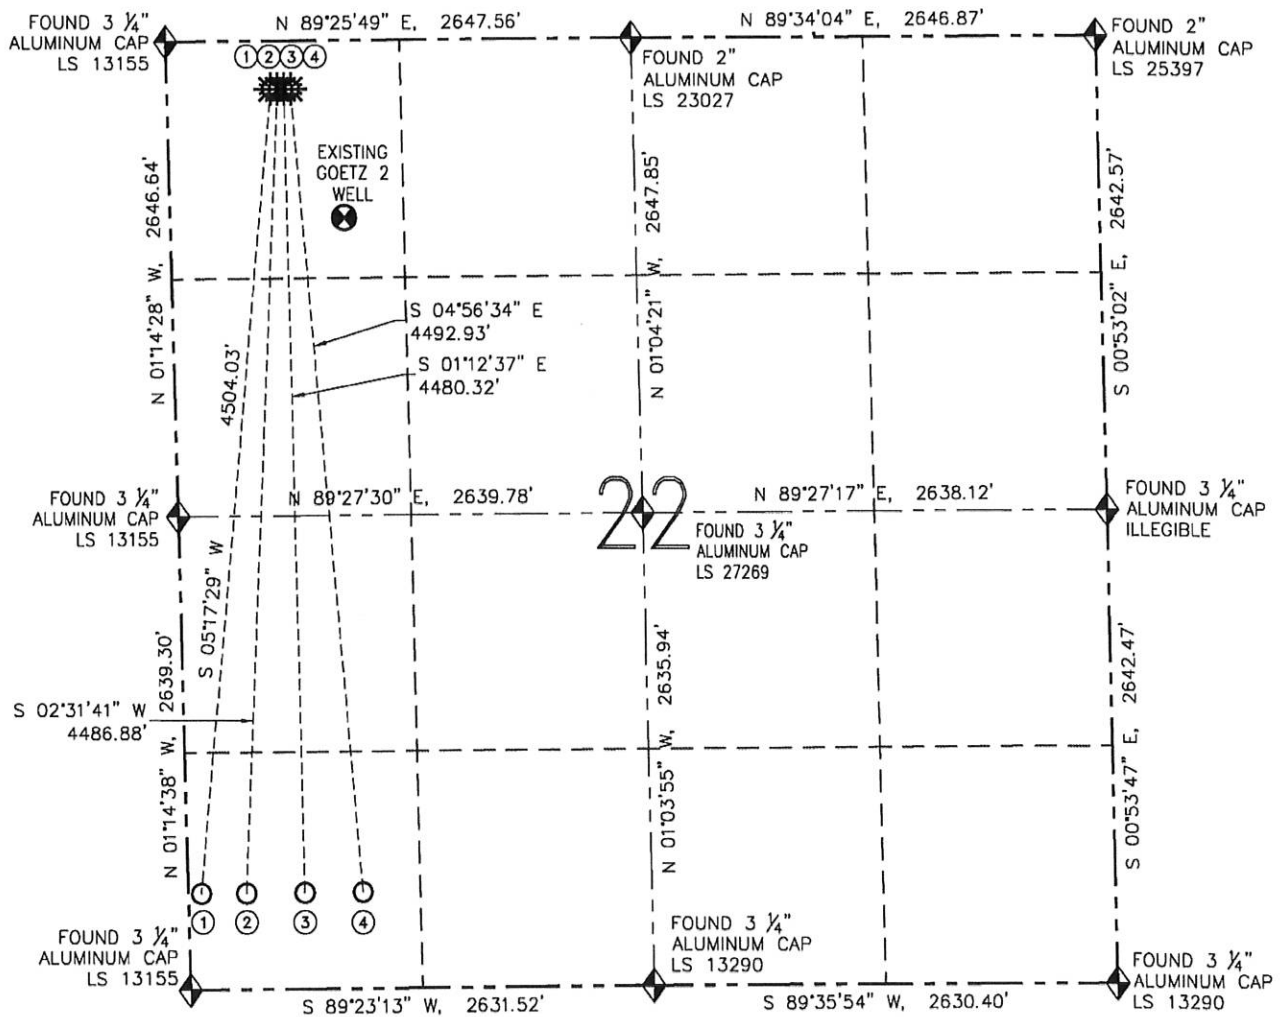

NO.	WELL NAME	FOOTAGES		LATITUDE	LONGITUDE	1/4-1/4
1	MINNE Y22-79HN	BHL: 535' FSL	BHL: 75' FWL	BHL: N 40.11818°	BHL: W 104.54655°	BHL: SW SW
2	MINNE Y22-79-1HN	BHL: 535' FSL	BHL: 330' FWL	BHL: N 40.11818°	BHL: W 104.54564°	BHL: SW SW
3	MINNE Y22-78HN	BHL: 535' FSL	BHL: 660' FWL	BHL: N 40.11818°	BHL: W 104.54446°	BHL: SW SW
4	MINNE Y22-78-1HN	BHL: 535' FSL	BHL: 990' FWL	BHL: N 40.11818°	BHL: W 104.54328°	BHL: SW SW

	FIELD DATE: 10/02/14
	PLOT DATE: 10/08/14
	DRAWN BY: CJD
	JOB NO.: NE12328
	SHEET NO.: 8 of 11

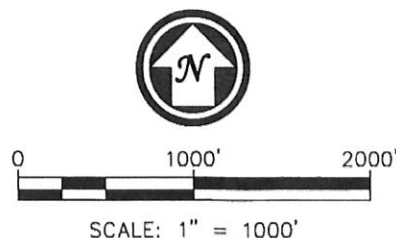


LEGEND	
	PROPOSED WELL
	EXISTING WELL
	BOTTOM HOLE
	FOUND MONUMENT

## MULTI-WELL PAD LOCATION DRAWING

MINNE Y22-79HN, 79-1HN, 78HN, 78-1HN  
THIS MAP DOES NOT REPRESENT A BOUNDARY SURVEY

SECTION: 22  
TOWNSHIP: 2 NORTH  
RANGE: 64 WEST

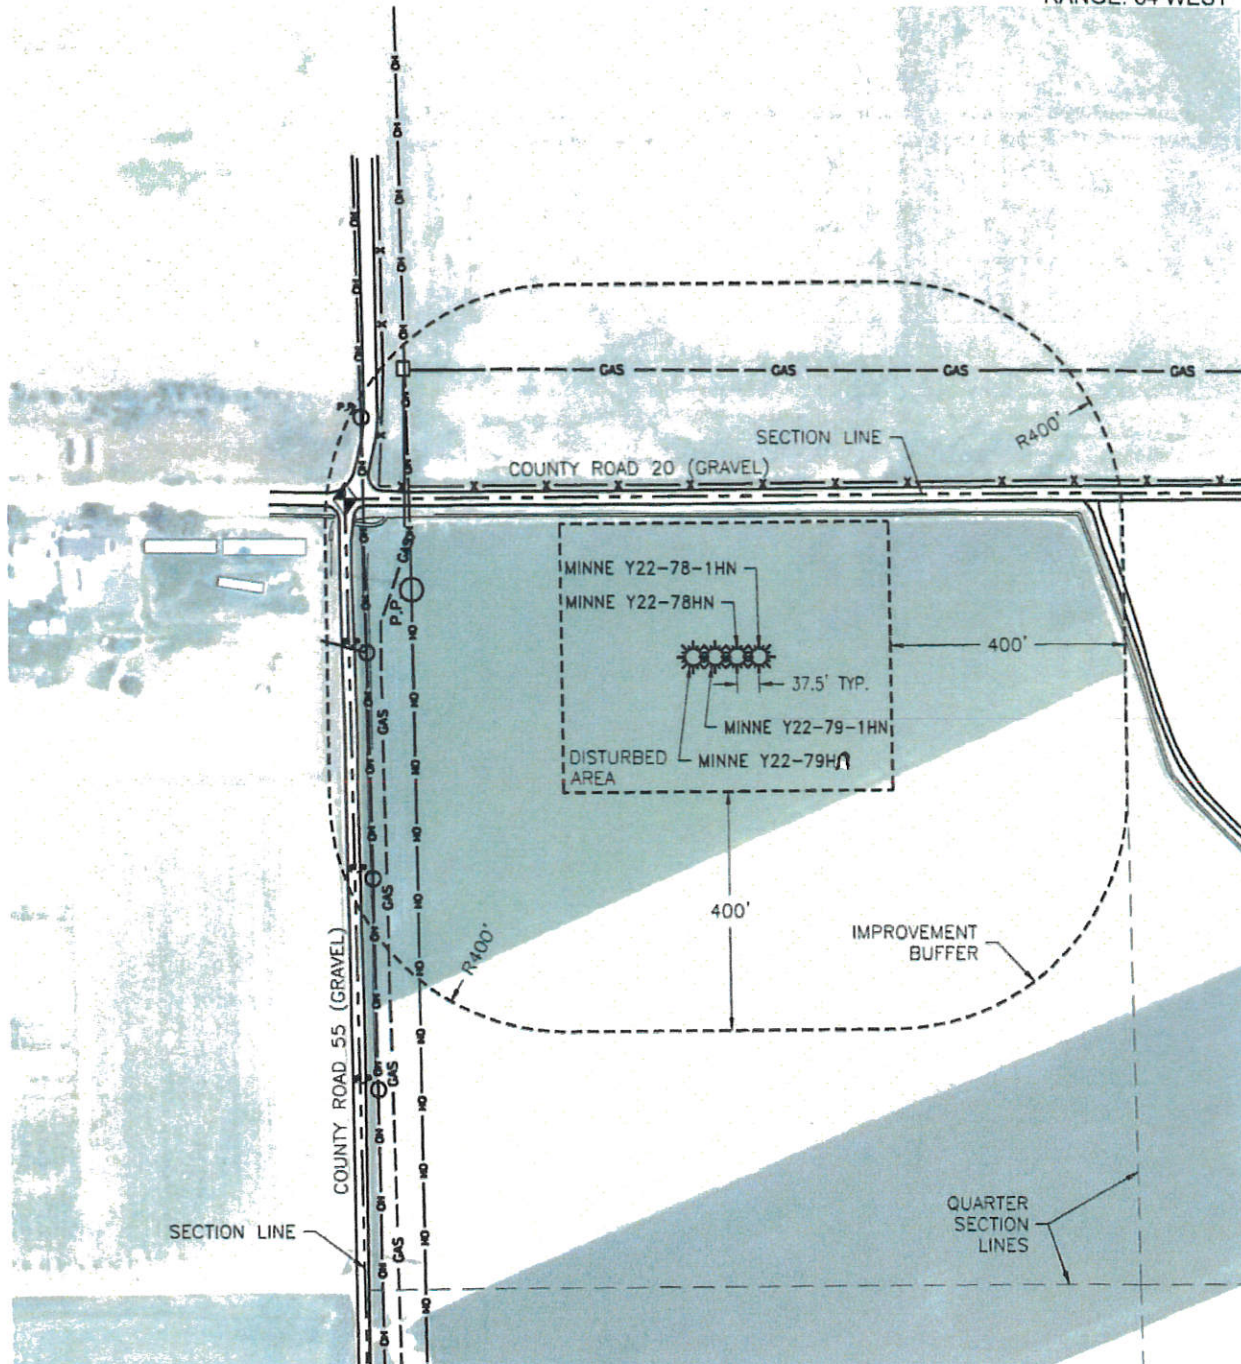

FIELD DATE: 10/02/14  
PLOT DATE: 10/08/14  
DRAWN BY: CJD  
JOB NO.: NE12328  
SHEET NO.: 9 of 11



SCALE: 1" = 300'

LEGEND  
☼ PROPOSED WELL  
◆ FOUND MONUMENT