



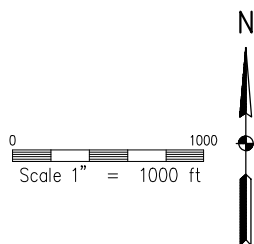


SECTION 2  
TOWNSHIP 4 NORTH  
RANGE 68 WEST

THIS MAP DOES NOT REPRESENT A BOUNDARY SURVEY

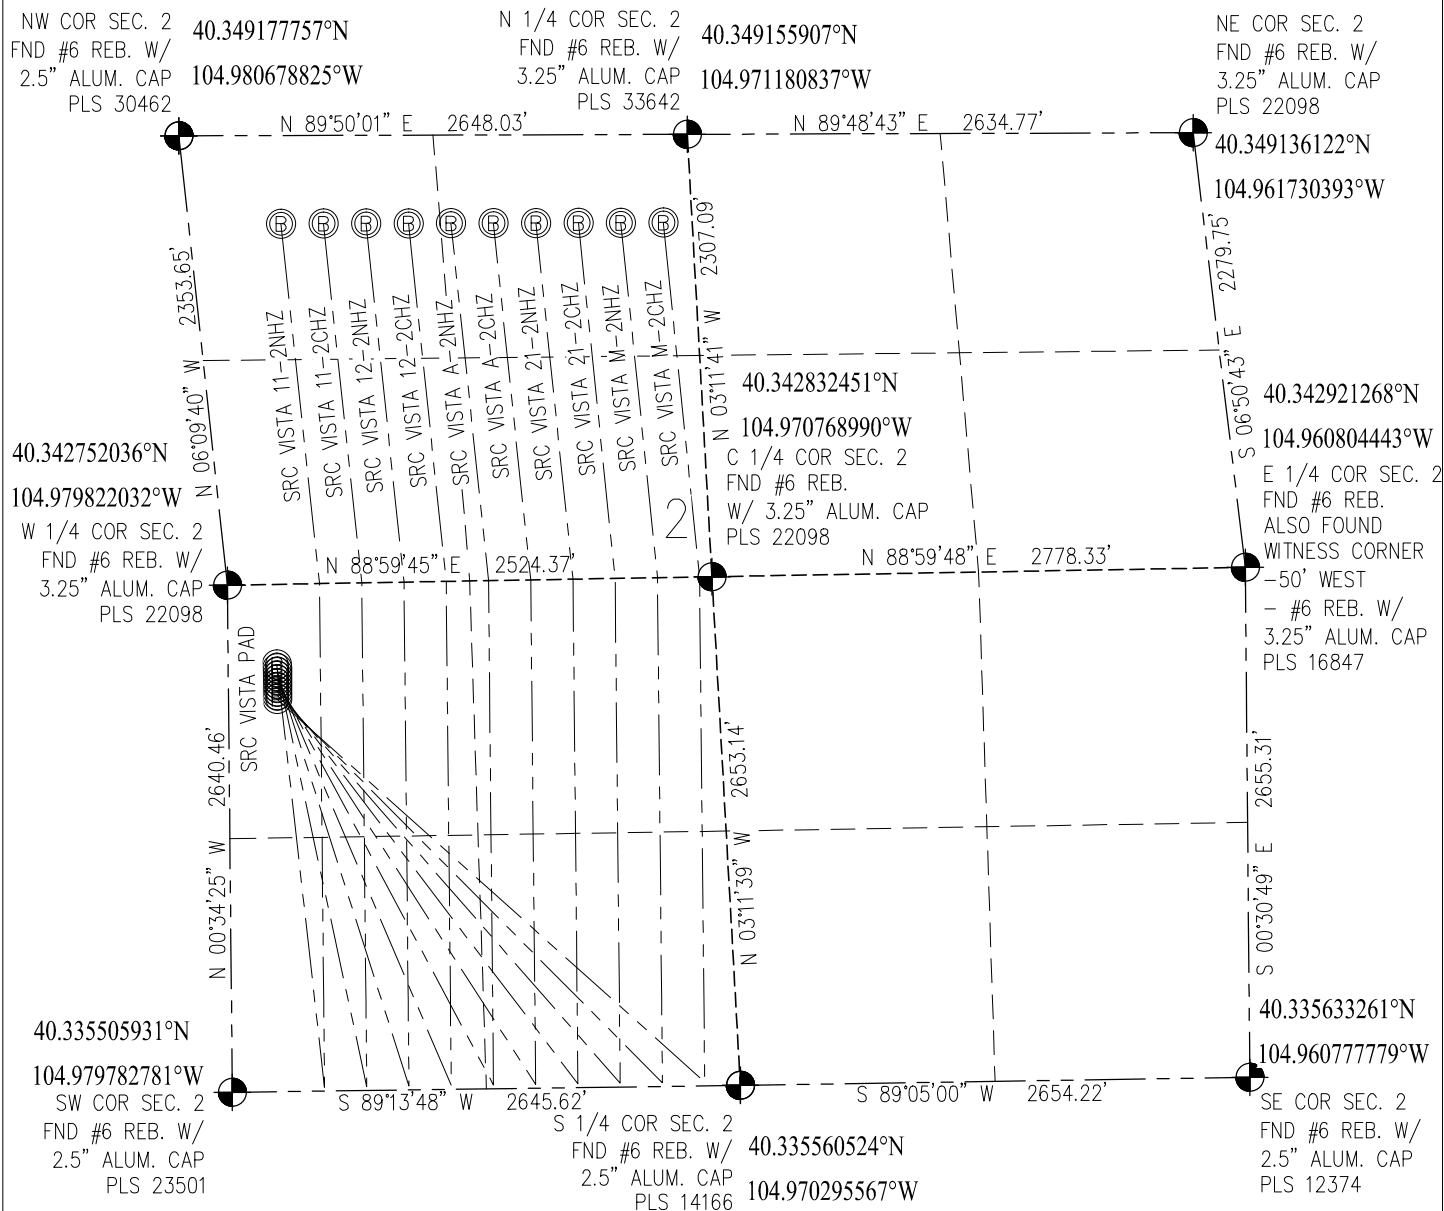

-  - FOUND/SET SURVEY MONUMENT PER MONUMENT RECORD EXCEPTIONS NOTED.  
 - CALCULATED SURVEY MONUMENT POSITION  
 (C) - CALCULATED DIMENSION

NOTICE: According to Colorado law you MUST commence any legal action based upon any defect in this W.L.C. within three years after you first discover such defect. In no event may any action based upon any defect in this W.L.C. be commenced more than ten years from this said date of the certification shown hereon.

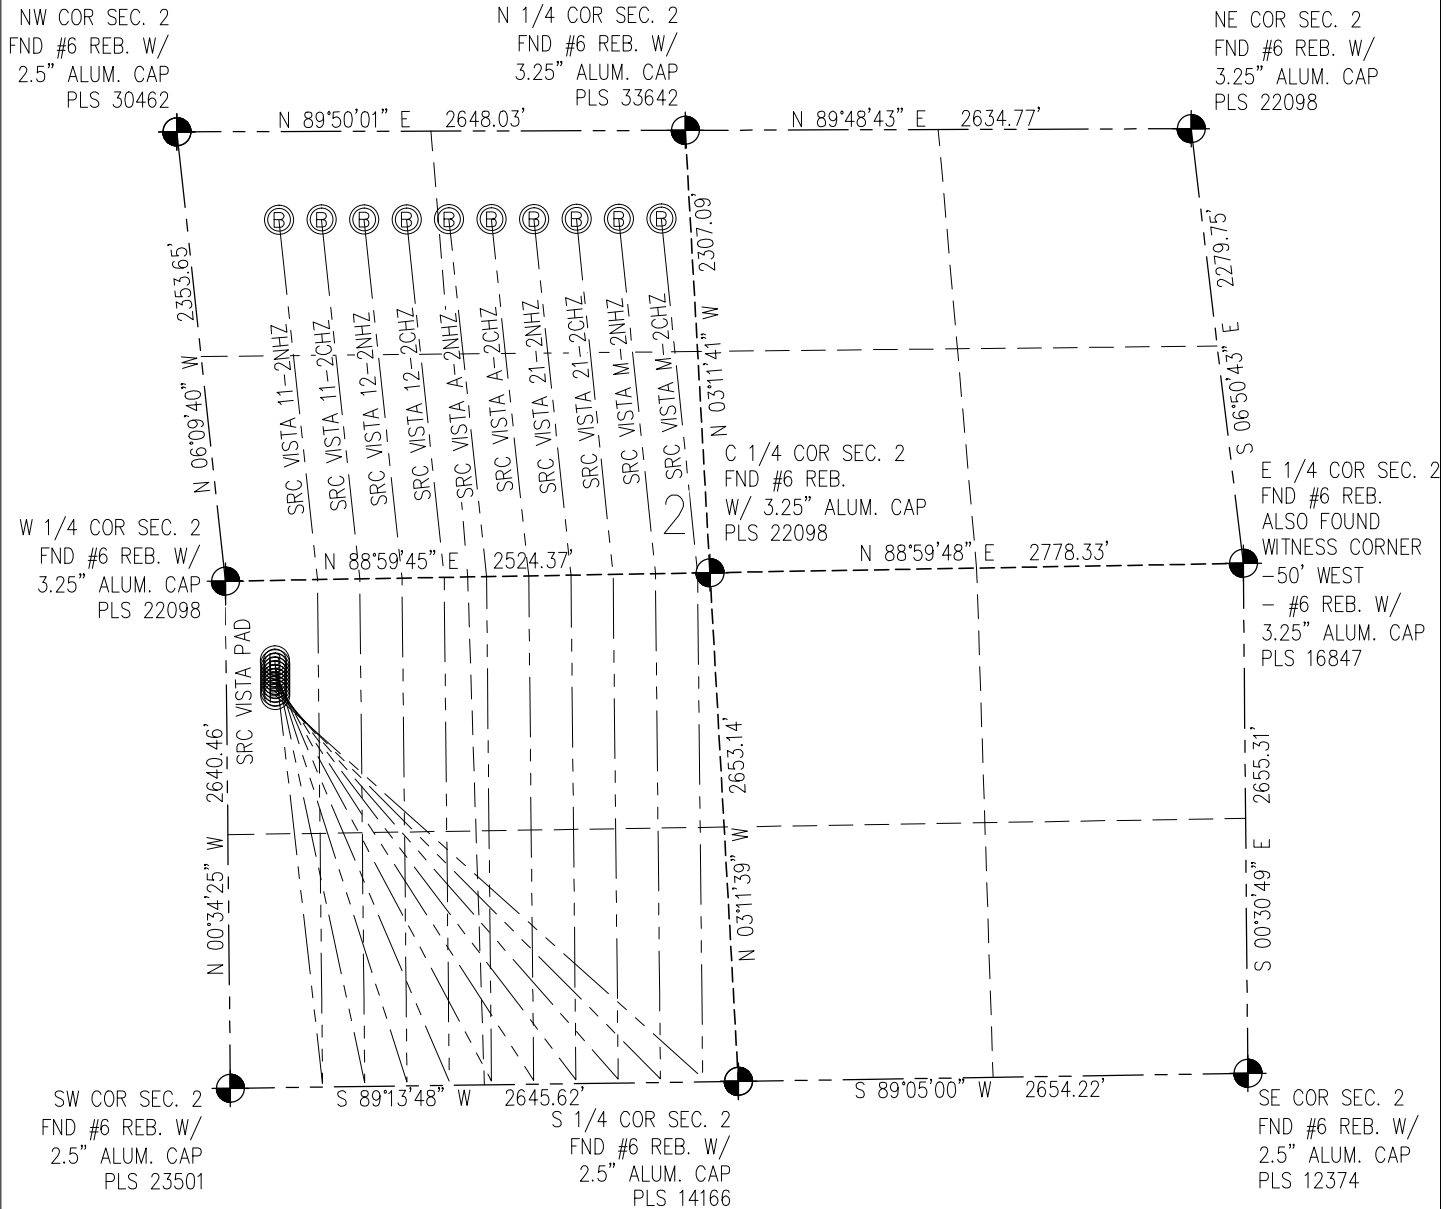**MULTI WELL PAD PLAN****THIS MAP DOES NOT REPRESENT A BOUNDARY SURVEY**

0 1000  
Scale 1" = 1000 ft

**LEGEND**

- FOUND/SET SURVEY MONUMENT PER MONUMENT RECORD EXCEPTIONS NOTED.
- CALCULATED SURVEY MONUMENT POSITION
- (c) - CALCULATED DIMENSION

NOTICE: According to Colorado law you MUST commence any legal action based upon any defect in this W.L.C. within three years after you first discover such defect. In no event may any action based upon any defect in this W.L.C. be commenced more than ten years from this said date of the certification show hereon.