


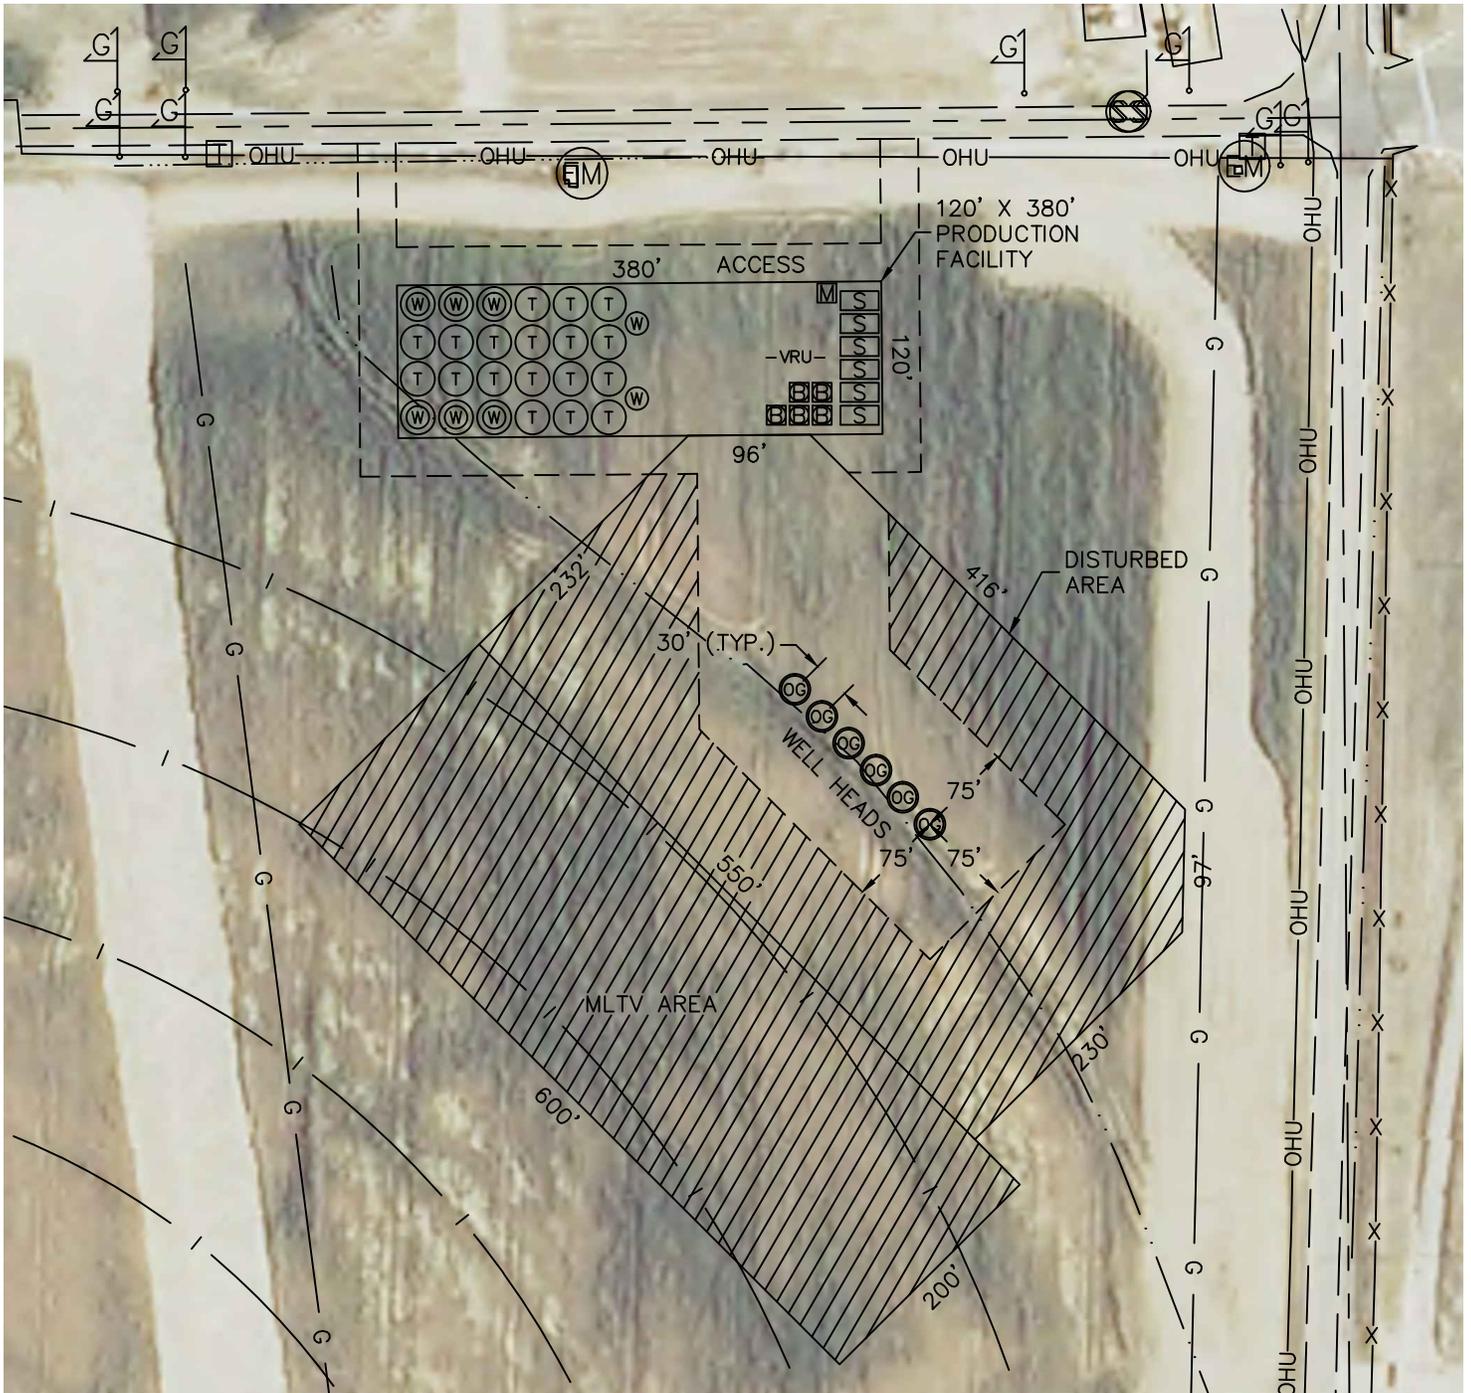

PROPOSED SCALED FACILITY DRAWING

LDS 5N65W1U PAD

SECTION: 1
TOWNSHIP: 5N
RANGE: 65W



LEGEND

- PROPOSED WELL HEAD
- TANK BATTERY
- WATER TANK
- WATER VAULT
- SEPARATOR
- ECD
- METER
- VRU- VAPOR RECOVERY UNIT

TOTAL DISTURBED AREA OF LOCATION: ±7.5 ACRES
TOTAL SIZE OF LOCATION AFTER RECLAMATION: ±2.5 ACRES

