



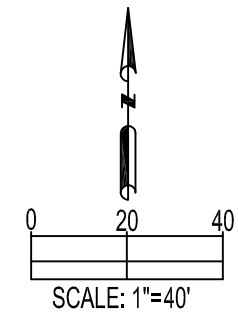

ARELLANO 10-L FACILITY PRODUCTION FACILITY LAYOUT

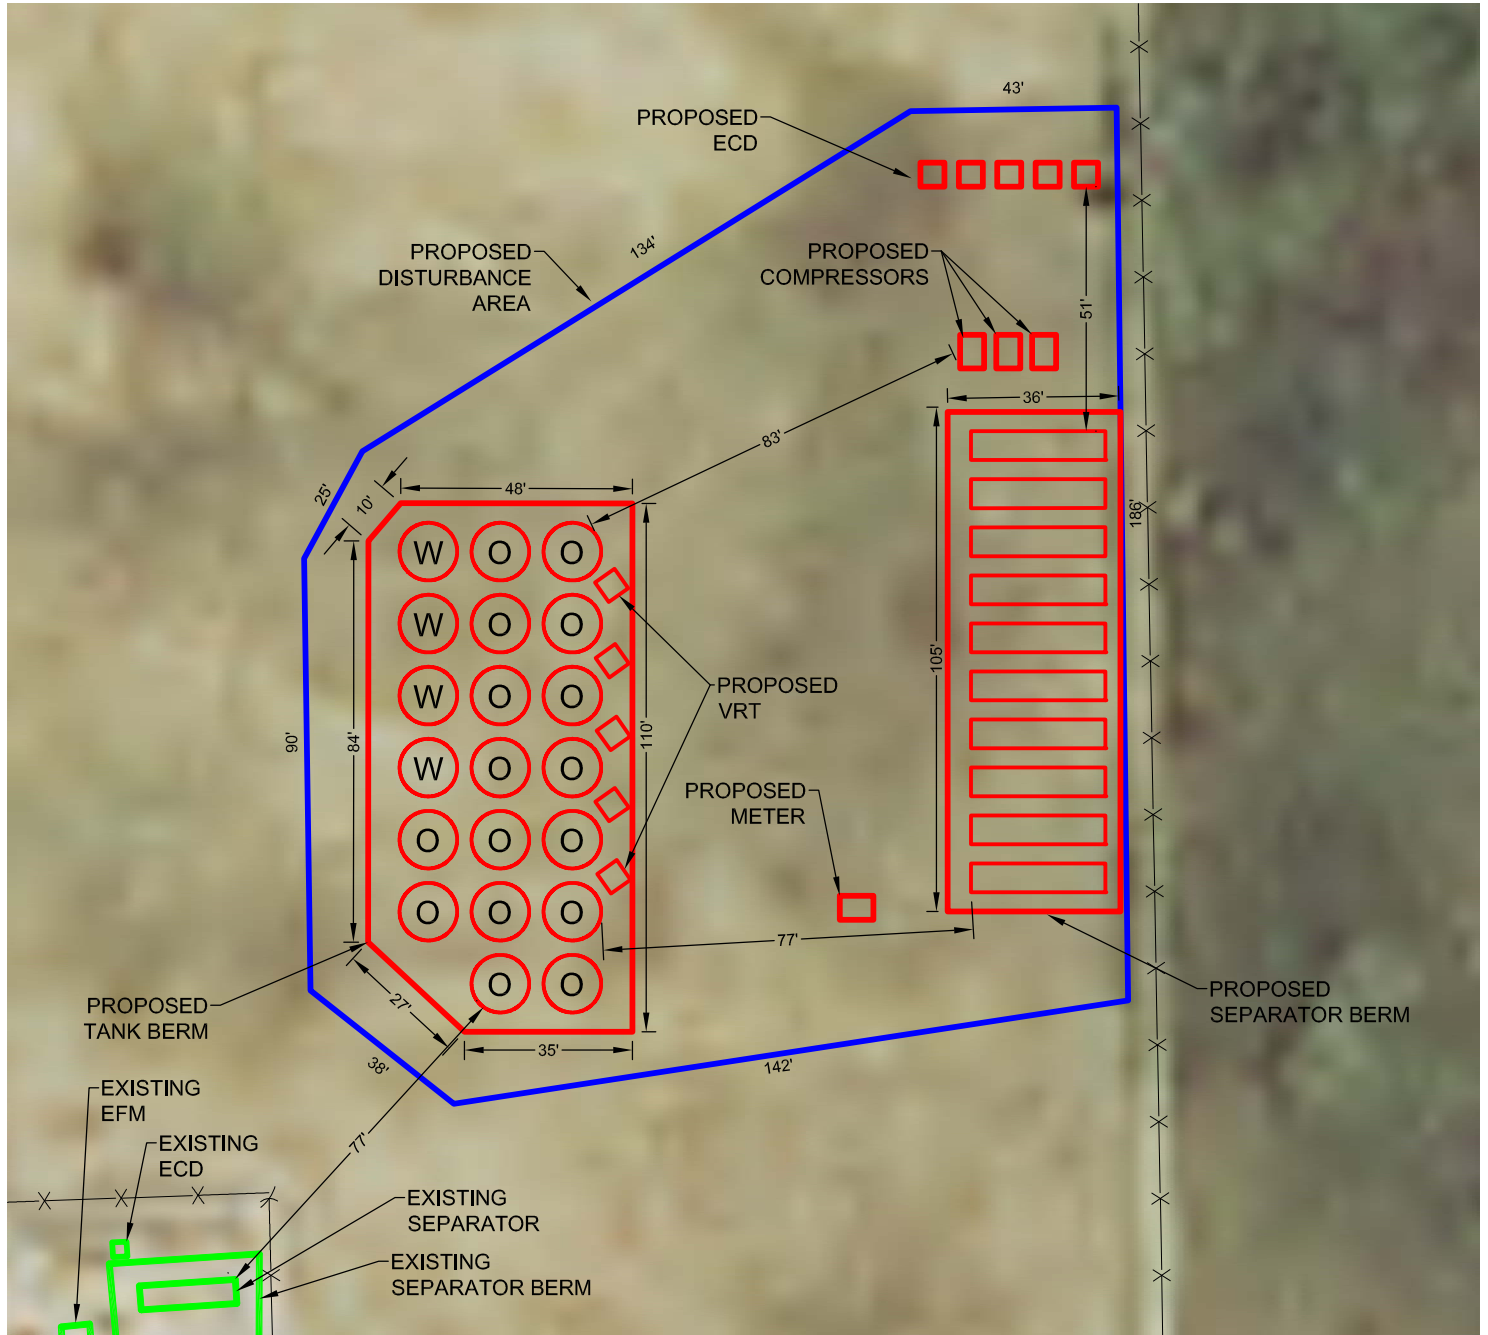

PREPARED BY:  PFS Petroleum Field Services, LLC 7535 Hilltop Circle Denver, CO 80221	FIELD DATE: 06-25-14 DRAWING DATE: 01-05-14 BY: KAD CHECKED BY: MDCA	SITE NAME: ARELLANO 10-L FACILITY SURFACE LOCATION: NE 1/4 SE 1/4, SEC. 10, T5N, R65W, 6TH P.M. WELD COUNTY, COLORADO	PREPARED FOR:  BAYSWATER EXPLORATION AND PRODUCTION, LLC
--	---	--	--