




Lat40°, Inc. 1635 Foxtrail Drive, Suite 325 Loveland, CO 970-776-3321

PROPOSED SCALED FACILITY DRAWING

KINDSFATER 24JM-HZ PAD


SECTION: 24
TOWNSHIP: 6N
RANGE: 66W

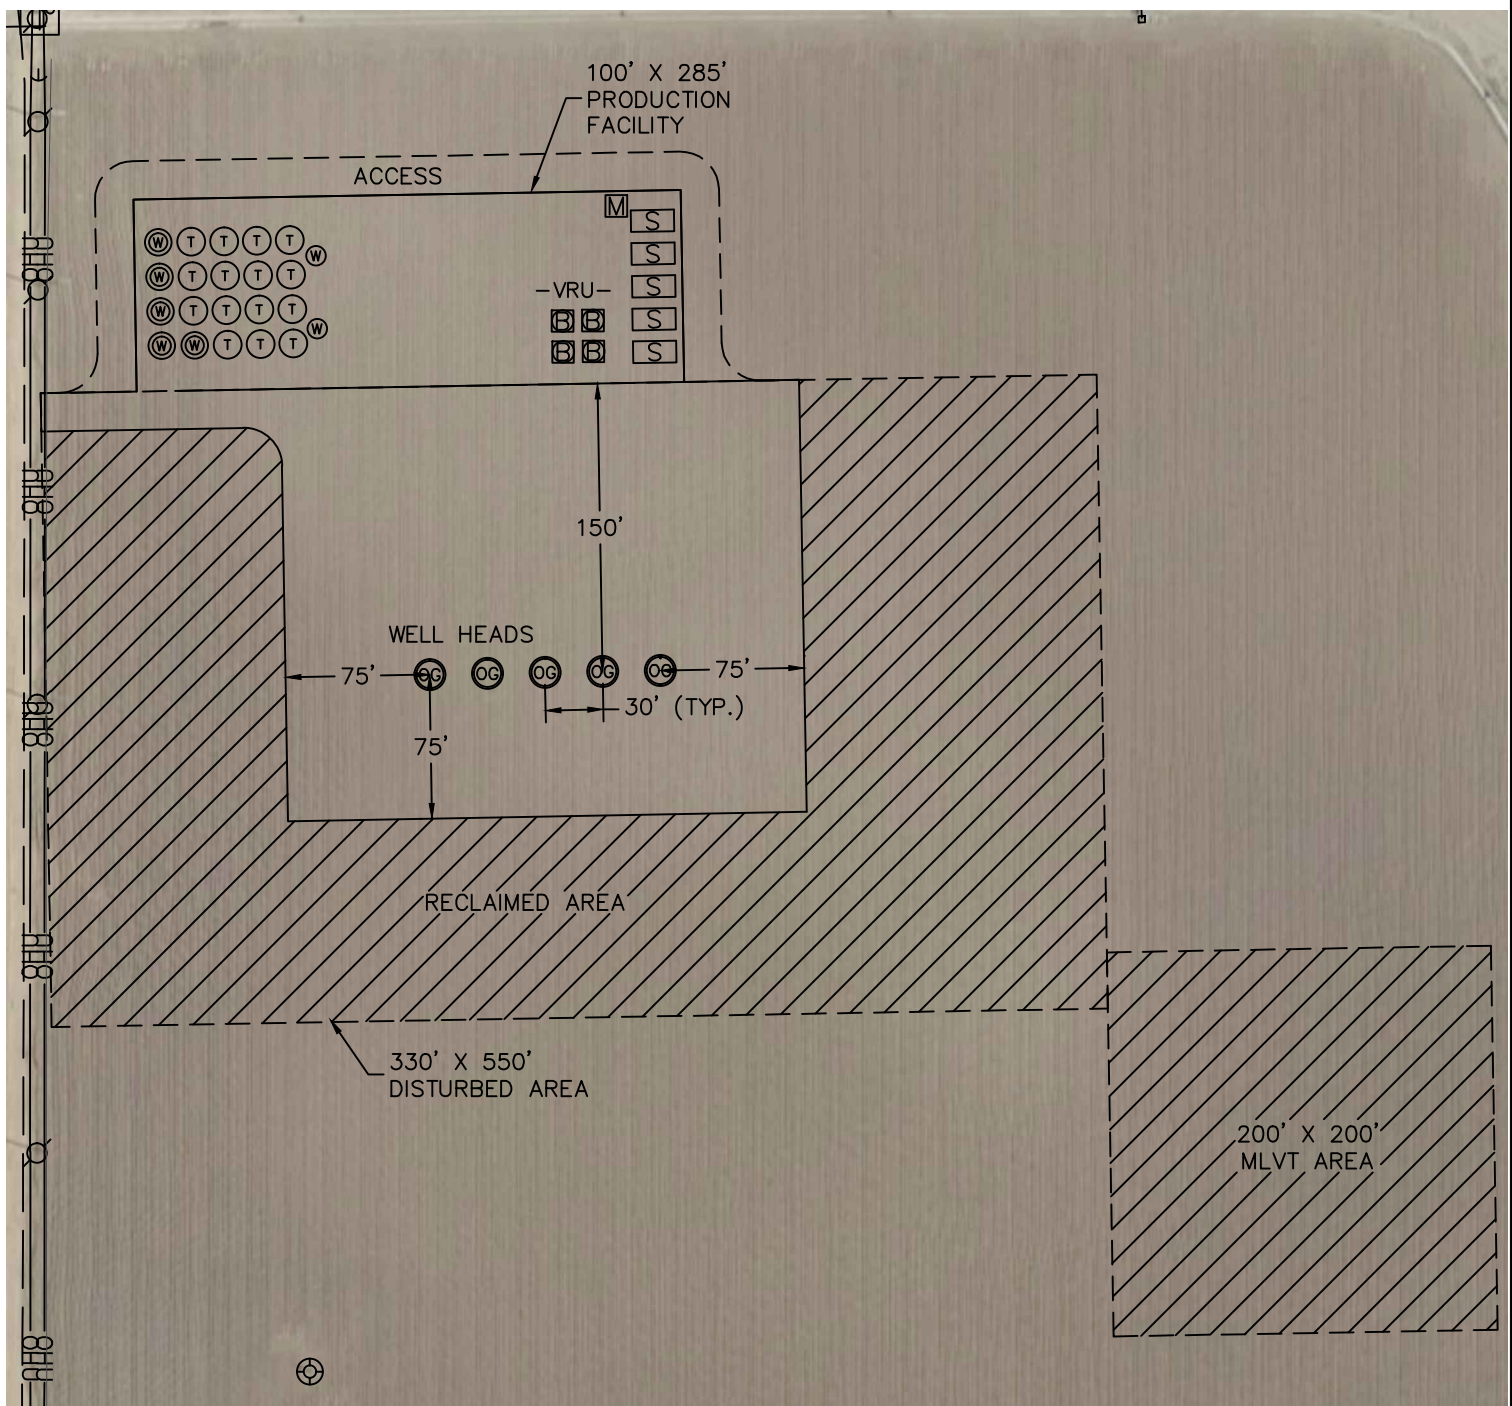

LEGEND

- PROPOSED WELL HEAD
- TANK BATTERY
- WATER TANK
- WATER VAULT
- SEPARATOR
- ECD
- METER
- VAPOR RECOVERY UNIT

TOTAL DISTURBED AREA OF LOCATION: ±5.7 ACRES
TOTAL SIZE OF LOCATION AFTER RECLAMATION: ±2.1 ACRES

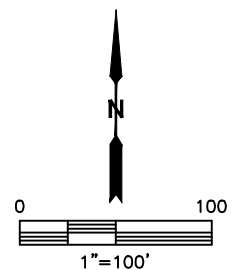

DATE: 1/12/2015
PROJECT#: 2014003