


C:\FES PROJECTS\1319-01_BONANZA\5N-62W.dwg\SECTION 1_MAP24.dwg SAVED DATE 2014-10-22 13:32

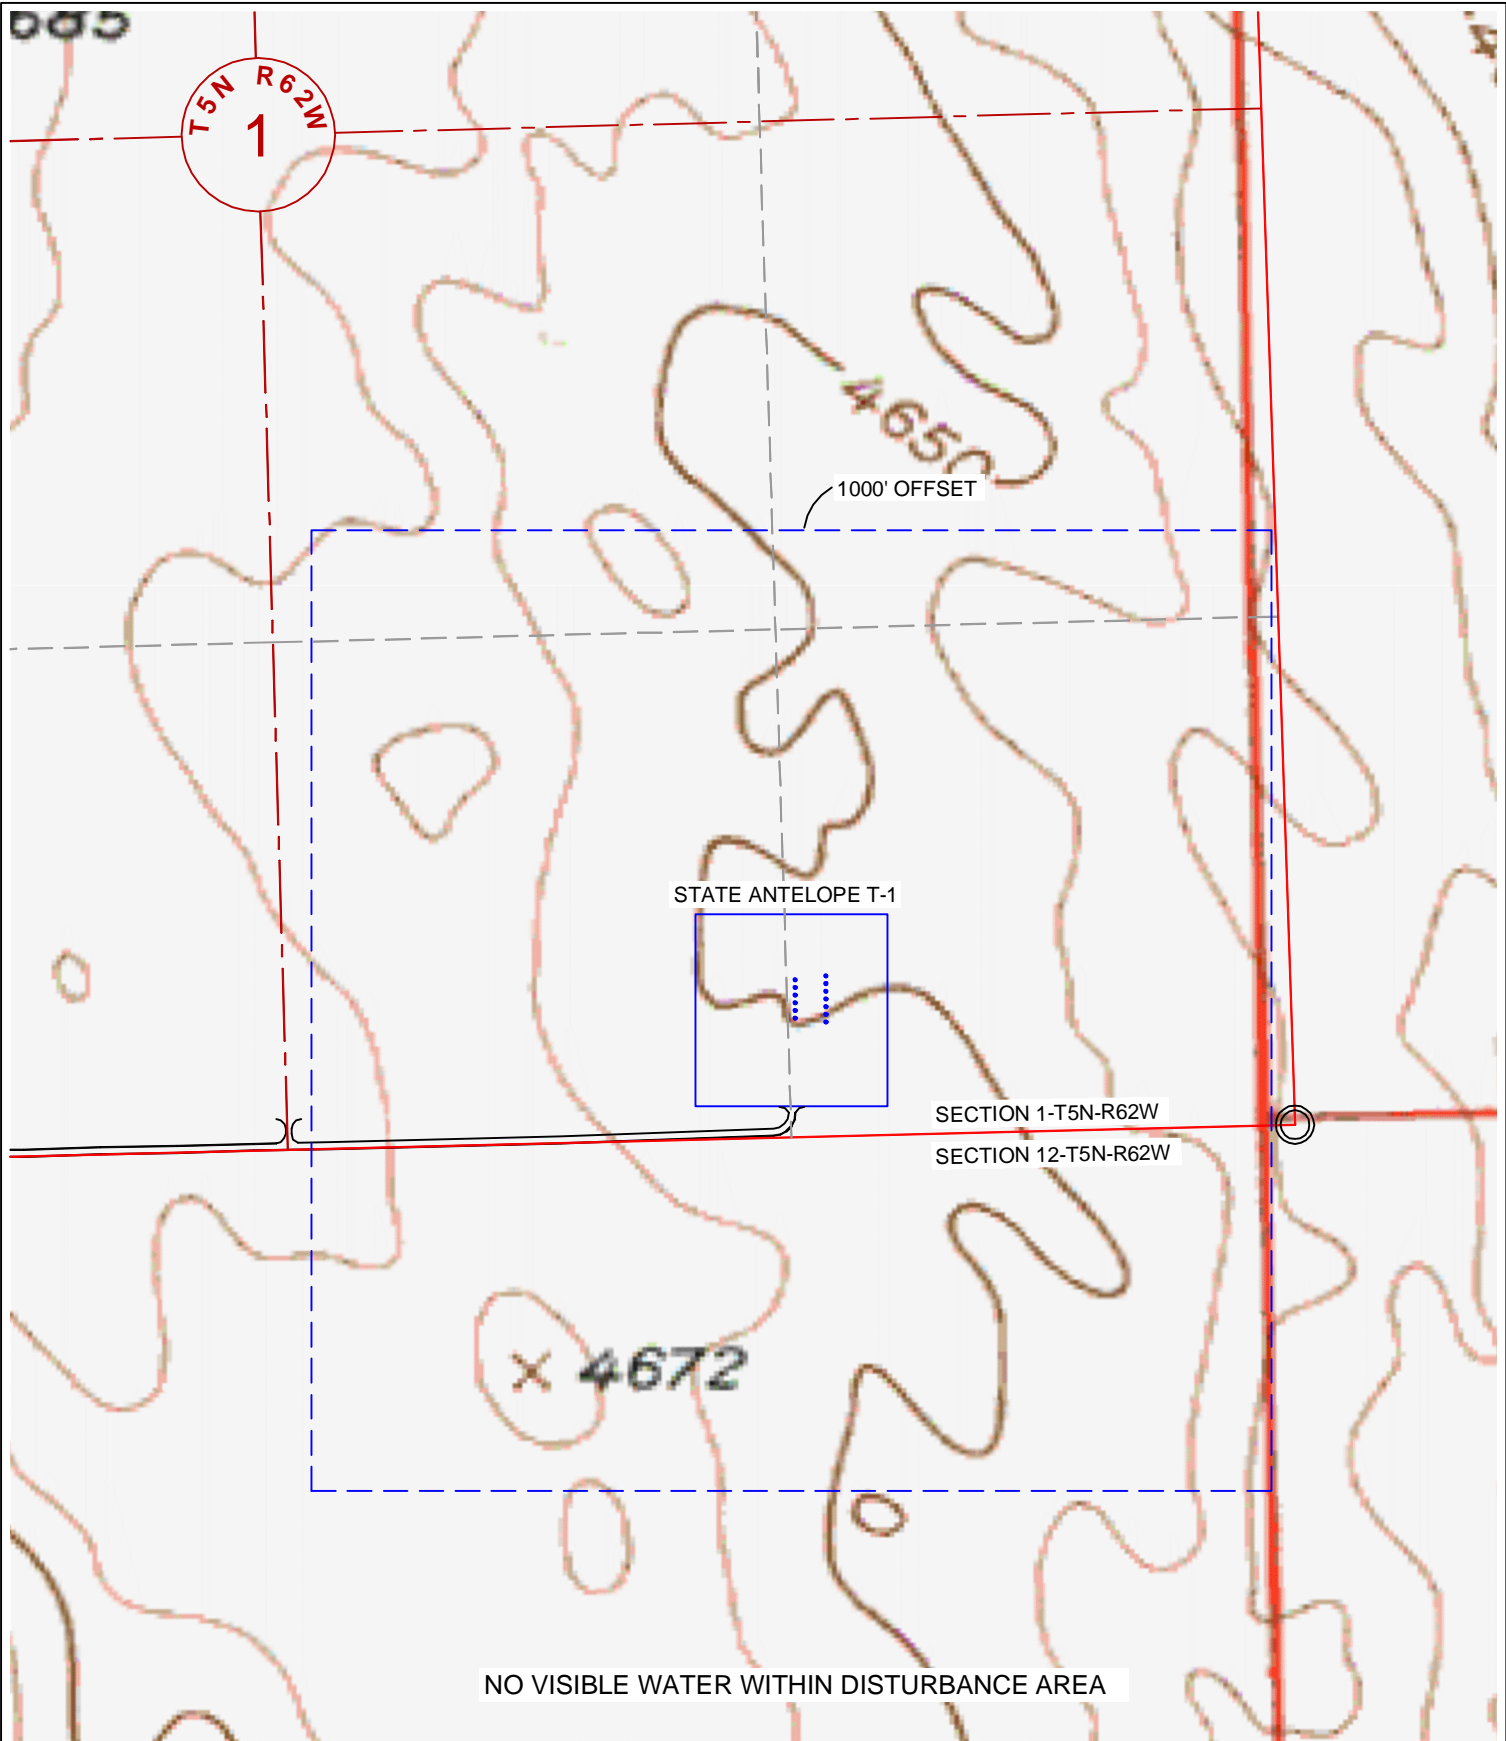

Fremont
ENGINEERING & SURVEYING
64 COAL MINE RD.
LANDER, WY 82520
307-349-0840
fes@wyoming.com

Drawn By: DAF
Checked By: MAM
Date: 10/8/14
Revision:
Date:
Explanation:

0 250 500
SCALE: 1" = 500'
IF BAR LENGTH DOES NOT EQUAL 1"(ONE INCH), THIS PAGE WAS NOT PLOTTED TO THE INTENDED SCALE.

TOPOGRAPHY MAP

STATE ANTELOPE T-1 PAD
SE $\frac{1}{4}$, SECTION 1,
T.5N., R.62W., 6th PM
WELD COUNTY, COLORADO

BONANZA CREEK

410 17th Street
Denver, CO 80202
(720) 440-6100

SHEET
1
OF
1