


CONSTRUCTION LAYOUT DRAWING


1 of 3

PAD= 280'X560'		ELEV= 8126.2	
DISTURBED AREA= 8.1± ACRES			
ESTIMATED DIRT QUANTITIES			
CUTx10%	FILL	TOPSOIL	EXCESS
62,540	57,540	4,800	200
NOTE: VOLUMES IN CUBIC YARDS. TOPSOIL INCLUDED IN VOLUMES AT A DEPTH OF 6".			

PLANT COMMUNITY:
MOUNTAIN SHRUBS
SAGEBRUSH
PINE


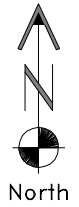


Section 4
Section 9

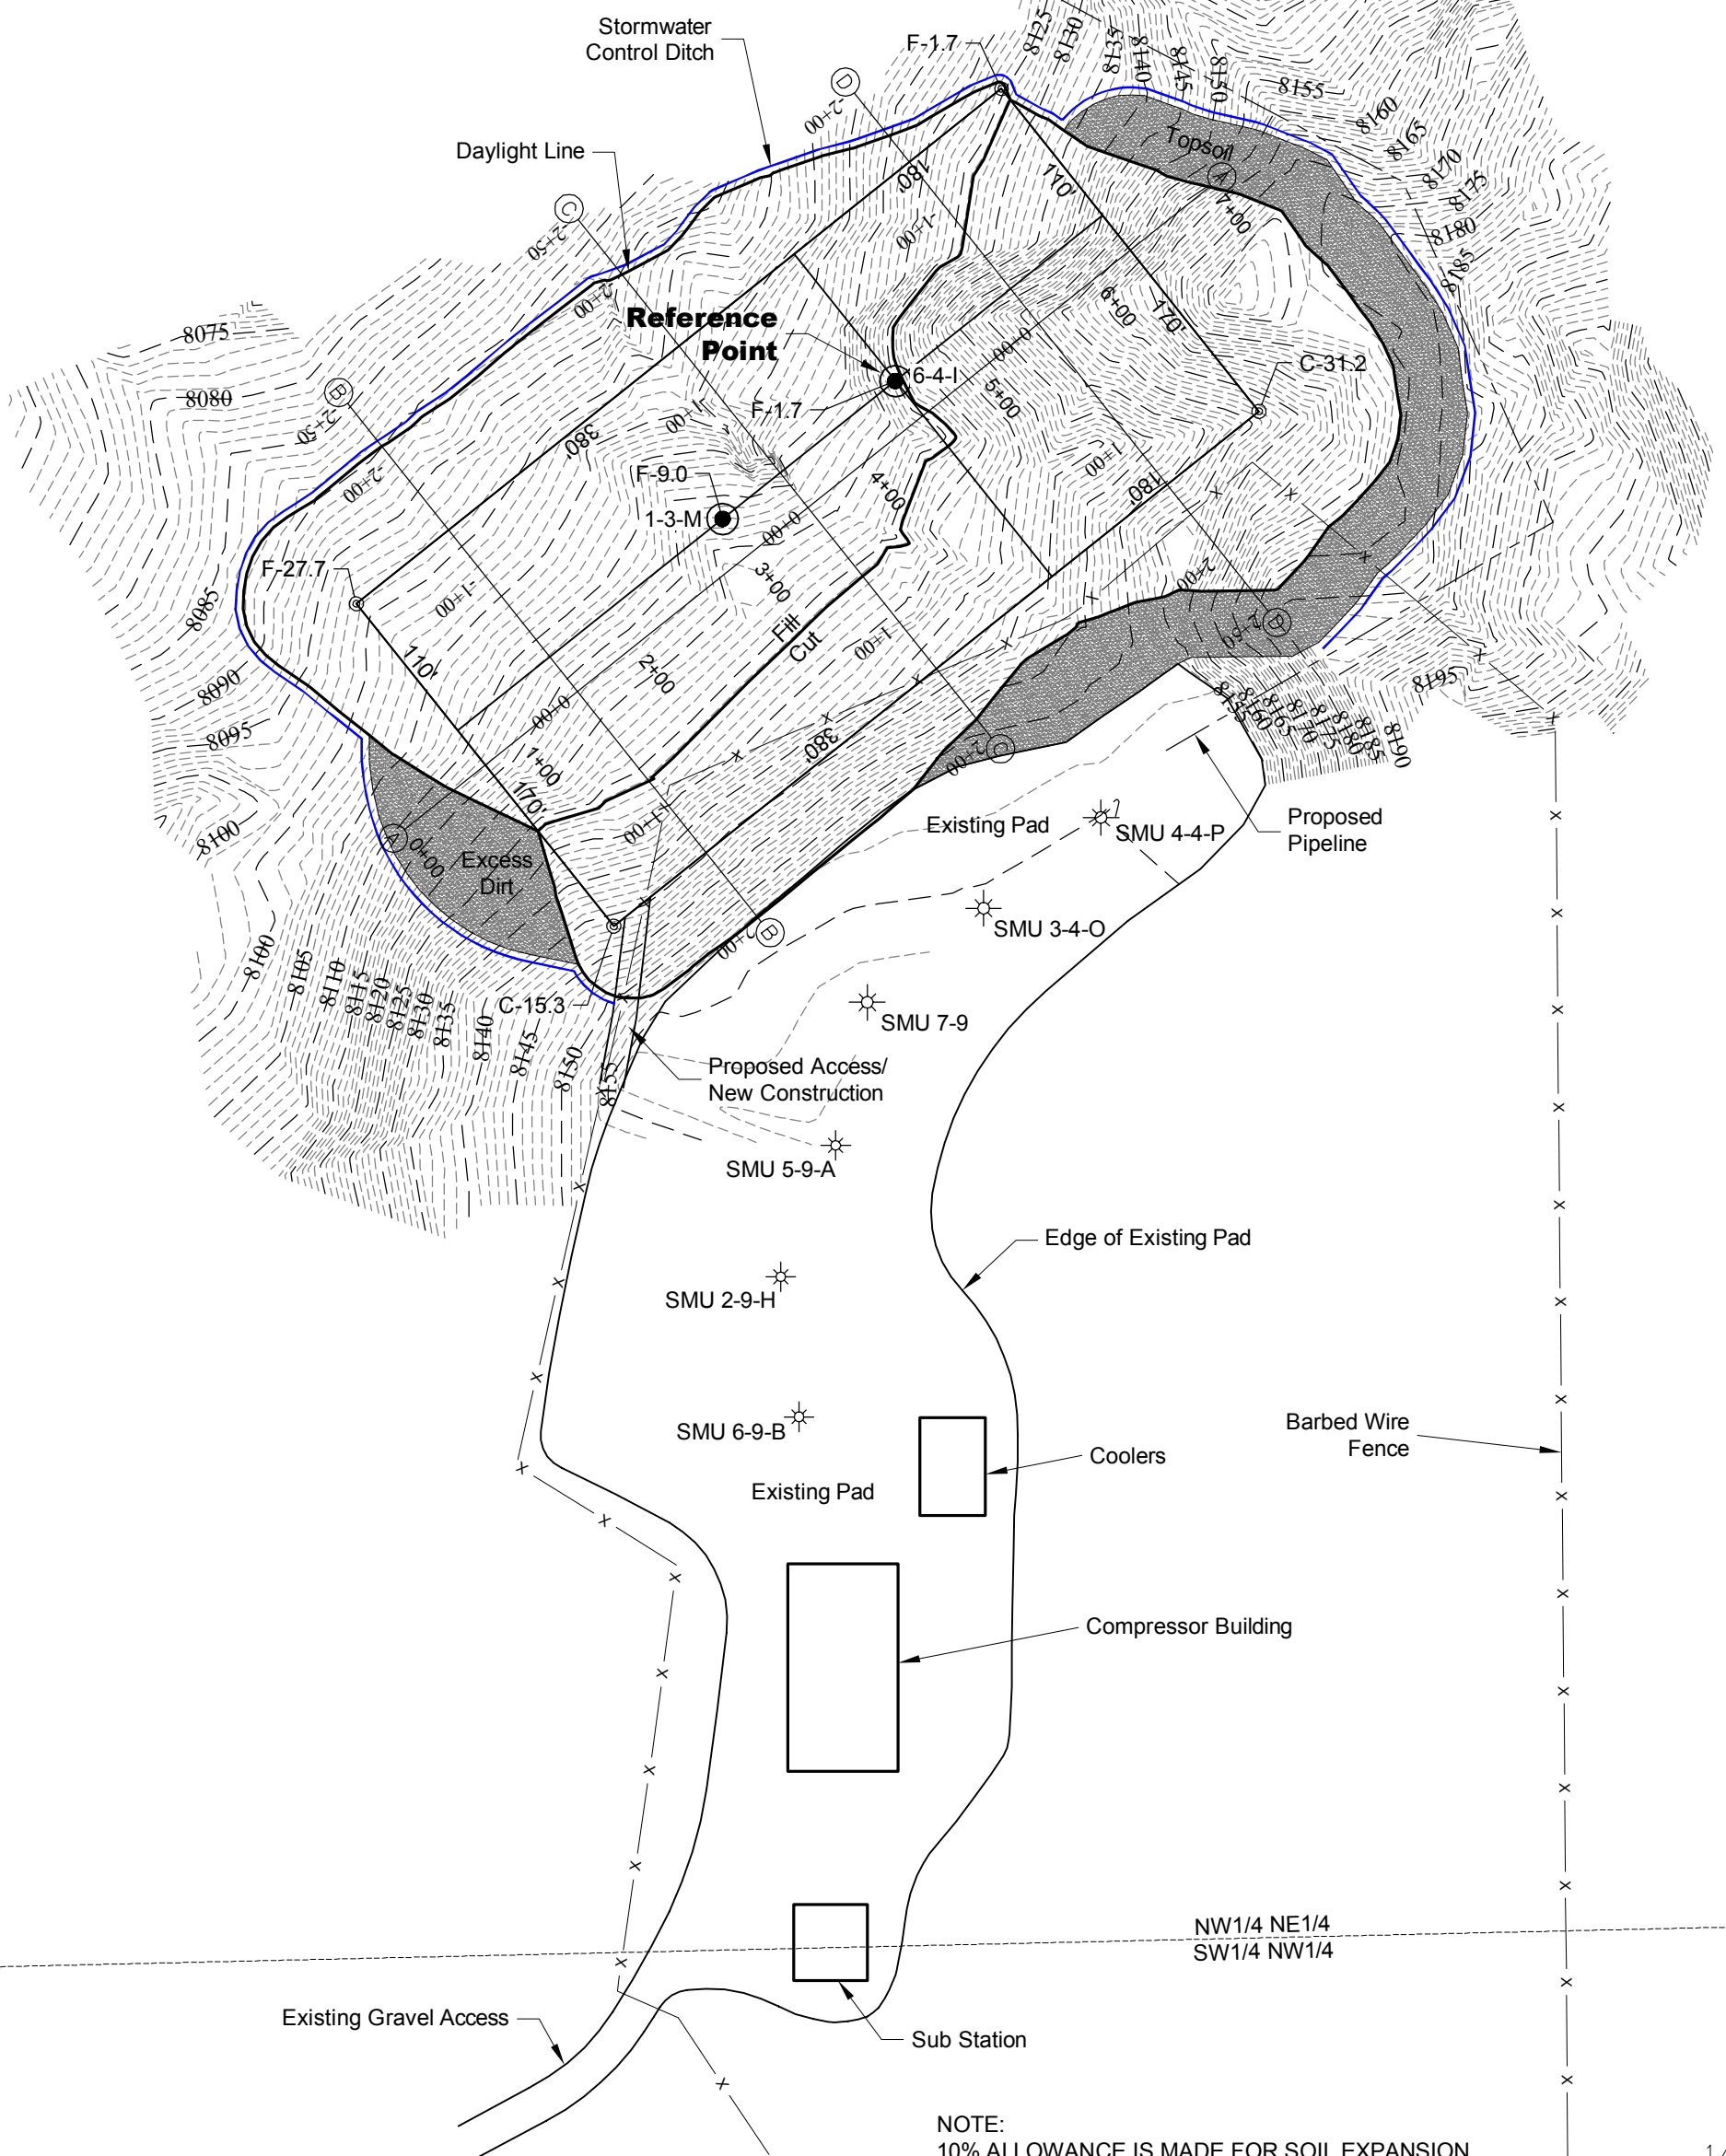

NOTE:
10% ALLOWANCE IS MADE FOR SOIL EXPANSION.

1/14/15

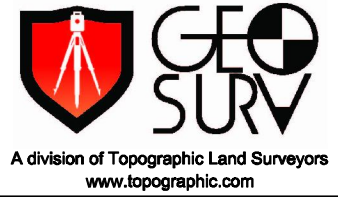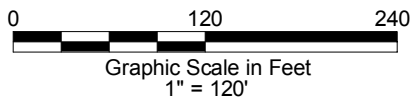

OXY PERMIAN
SMU 6-4-1 PAD

NW1/4 NE1/4 SECTION 9 T27S R70W
6th PM HUERFANO COUNTY COLORADO

DWG: G:\GEO SURV\Oxy Huerfano County\Wellplats\6-4-1\6-4-1 F2A R2.dwg
USER: MTC DATE: Jan 14, 2015 1:02pm
XREFS: IMAGES: CR-Moore-AB.jpg Logo_BLK_no_DOTLS.jpg TOPOmap.JPG