


LOCATION DRAWING

SURFACE USE:
CROP LAND

REFERENCE POINT

LATITUDE: 39.25125
LONGITUDE: -107.77961
FOOTAGE: 1489 FNL 1183 FWL
GROUND ELEVATION: 7569.2'
PDOP: 1.3 DATE: 10/21/2014
INSTRUMENT OPERATOR: ERIC PURCELL

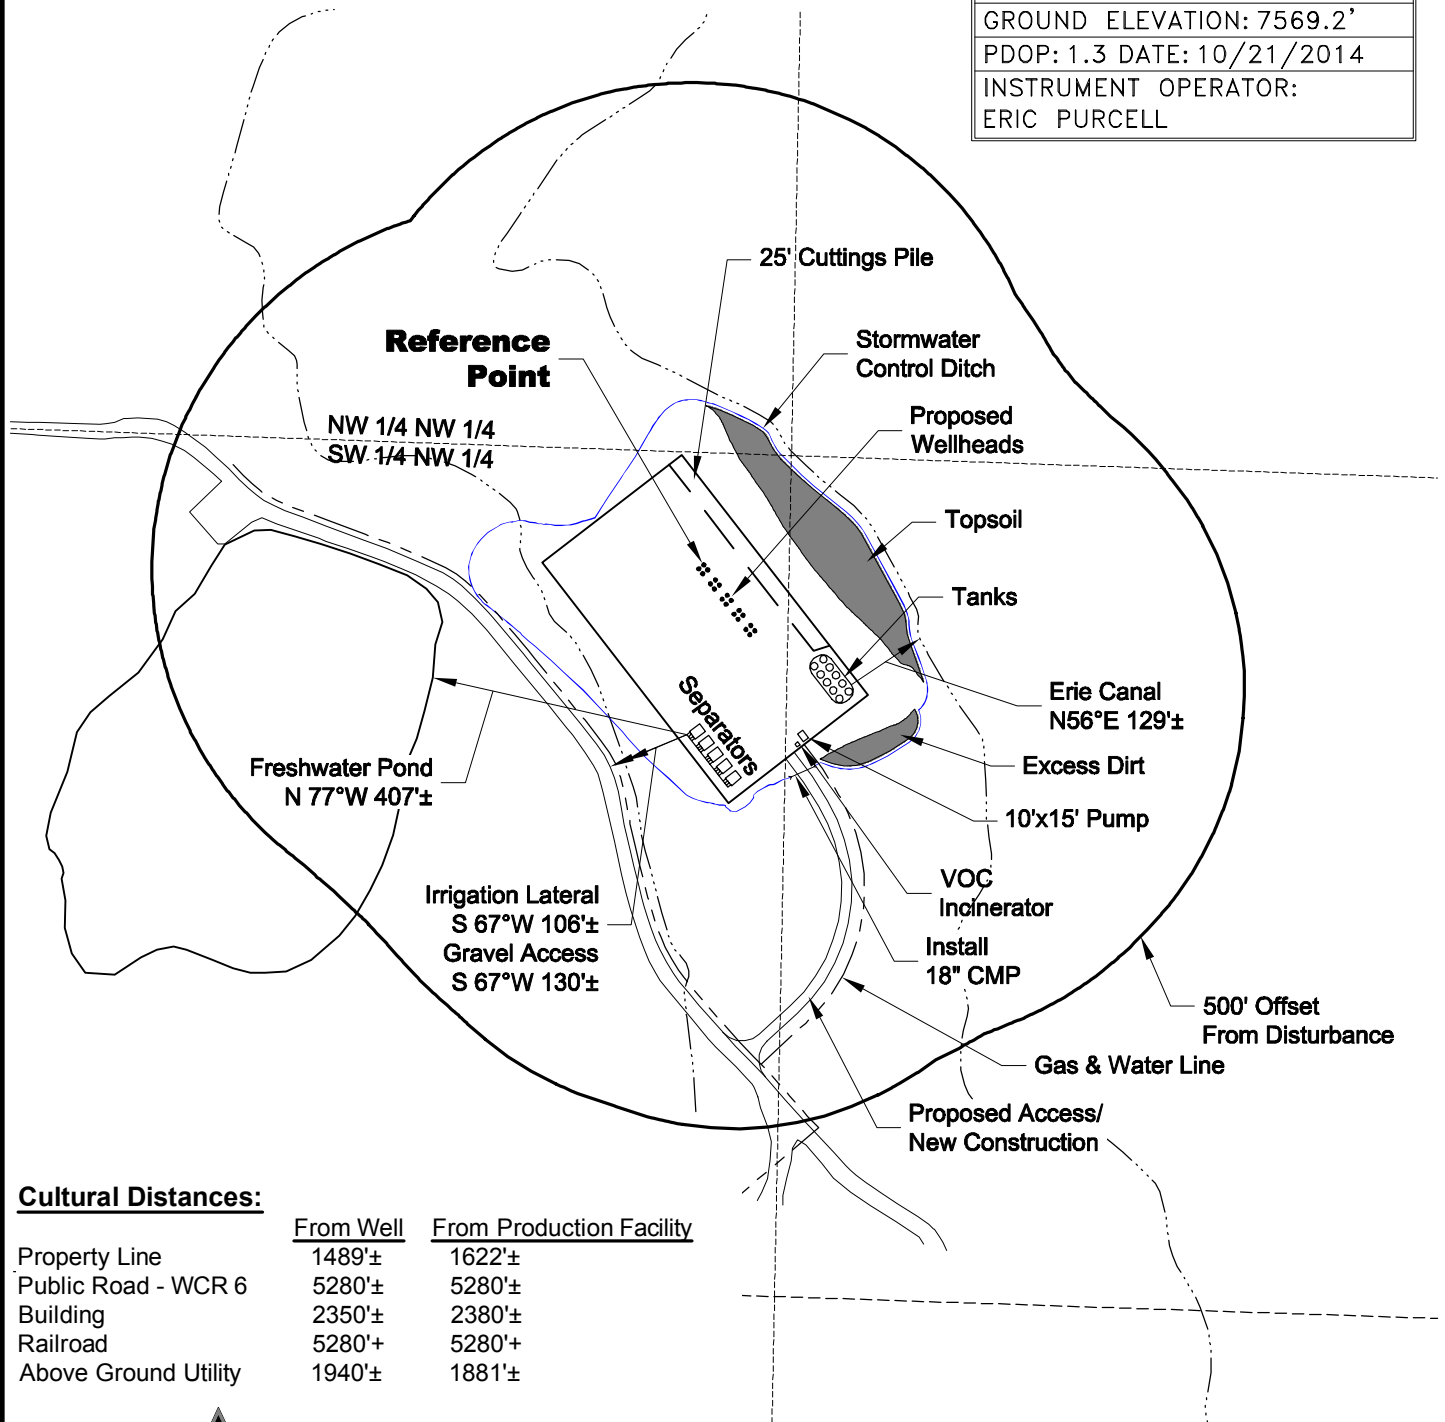

Cultural Distances:

	From Well	From Production Facility
Property Line	1489'±	1622'±
Public Road - WCR 6	5280'±	5280'±
Building	2350'±	2380'±
Railroad	5280'±	5280'±
Above Ground Utility	1940'±	1881'±

PAD DISTURBANCE ACREAGE:
7.2± DRILLING OPERATIONS

1/13/15



North

0 300 600

Graphic Scale in Feet
1" = 300'



LAND SURVEYING AND MAPPING
LAFAYETTE - WINTER PARK
Ph 303 666 0379 Fx 303 665 6320

PICEANCE ENERGY, LLC
PICEANCE 28-05 PAD

SW1/4 NW1/4 SECTION 28 T9S R93W
6th PM MESA COUNTY COLORADO