


FACILITY 5

LOCATED IN THE SOUTHEAST QUARTER OF SECTION 4, TOWNSHIP 1 NORTH,
RANGE 67 WEST OF THE 6TH PRINCIPAL MERIDIAN,
COUNTY OF WELD, STATE OF COLORADO

SHEET 1 OF 2

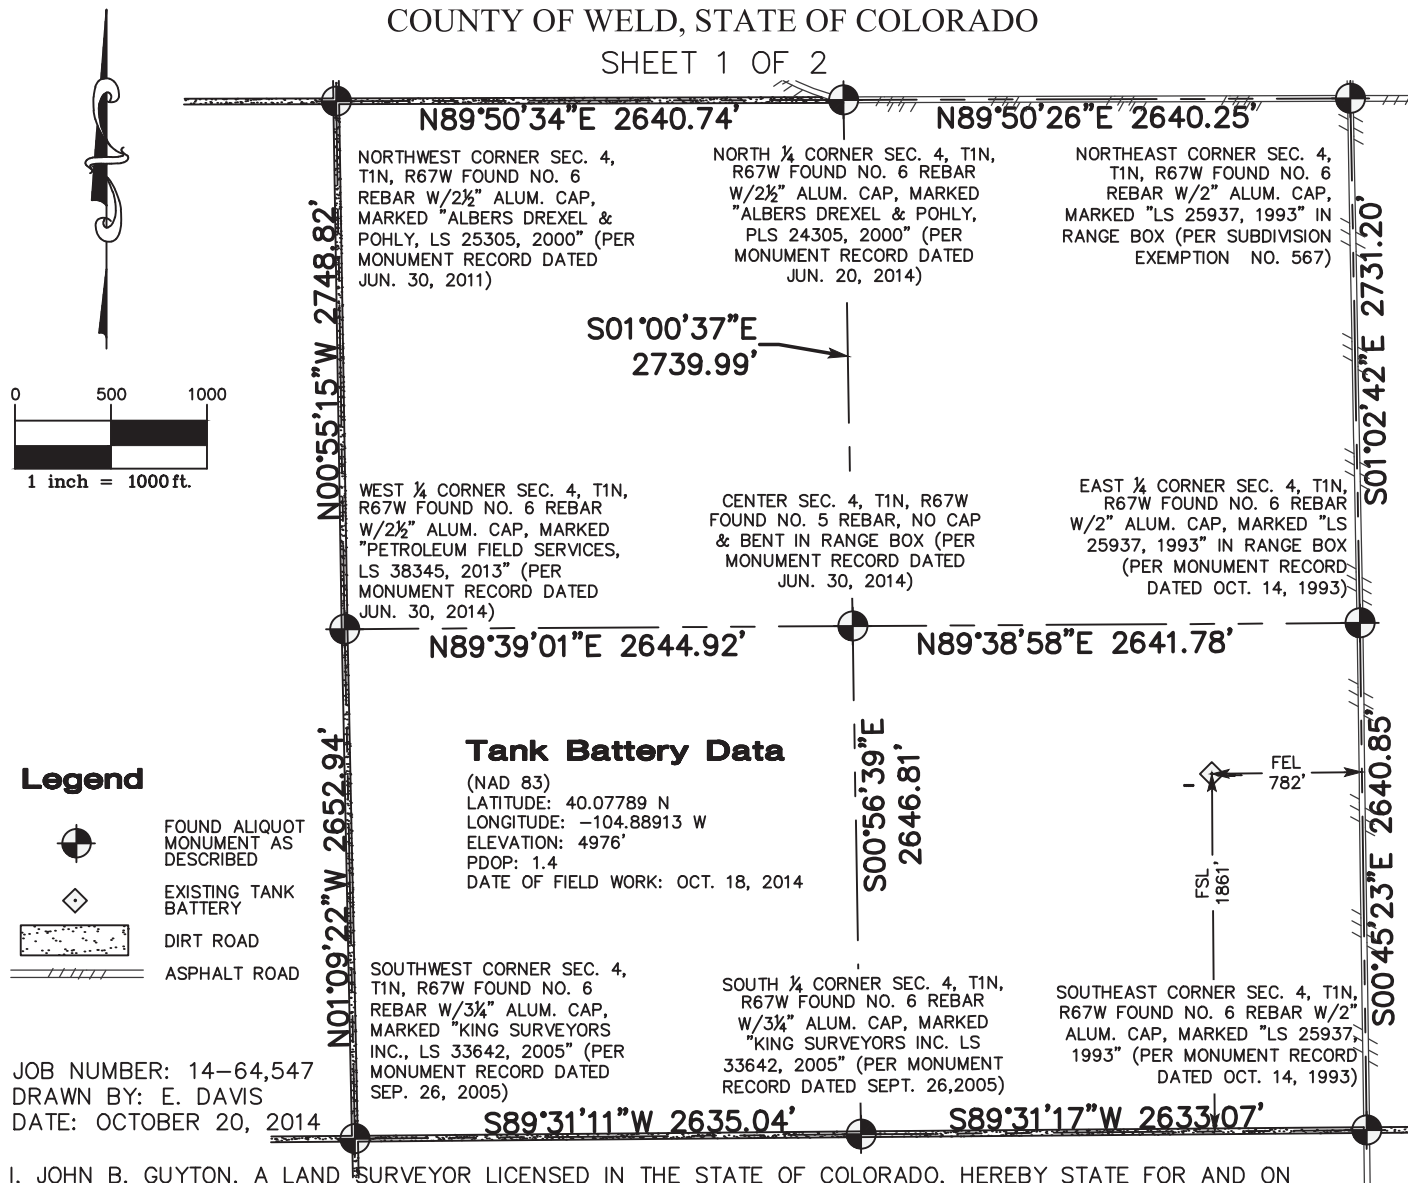


JOB NUMBER: 14-64,547
DRAWN BY: E. DAVIS
DATE: OCTOBER 20, 2014

I, JOHN B. GUYTON, A LAND SURVEYOR LICENSED IN THE STATE OF COLORADO, HEREBY STATE FOR AND ON BEHALF OF FLATIRONS, INC., TO K.P. KAUFFMAN COMPANY, INC., THAT THIS TANK BATTERY EXHIBIT IS NOT A LAND SURVEY PLAT OR IMPROVEMENT SURVEY PLAT AND WAS PREPARED BY ME OR UNDER MY RESPONSIBLE CHARGE AND IS ACCURATE TO THE BEST OF MY KNOWLEDGE, INFORMATION AND BELIEF.

JOHN B. GUYTON
COLORADO P.L.S. #16406
CHAIRMAN & CEO, FLATIRONS, INC.

THIS IS NOT A "LAND SURVEY PLAT" OR "IMPROVEMENT SURVEY PLAT" AND THIS EXHIBIT IS NOT INTENDED FOR PURPOSES OF TRANSFER OF TITLE OR SUBDIVISIONS OF LAND. RECORD INFORMATION SHOWN HEREON IS BASED ON INFORMATION PROVIDED BY CLIENT.

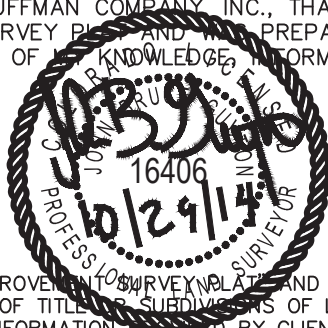

Flatirons, Inc.
Surveying, Engineering & Geomatics

655 FOURTH AVE
LONGMONT, CO 80501
PH: (303) 776-1733
FAX: (303) 776-4355
www.FlatironsInc.com