


# TANK PAD LAYOUT DRAWING

PART OF THE WEST 1/4 OF SECTION 32, TOWNSHIP 1 NORTH, RANGE 67 WEST, 6TH P.M.

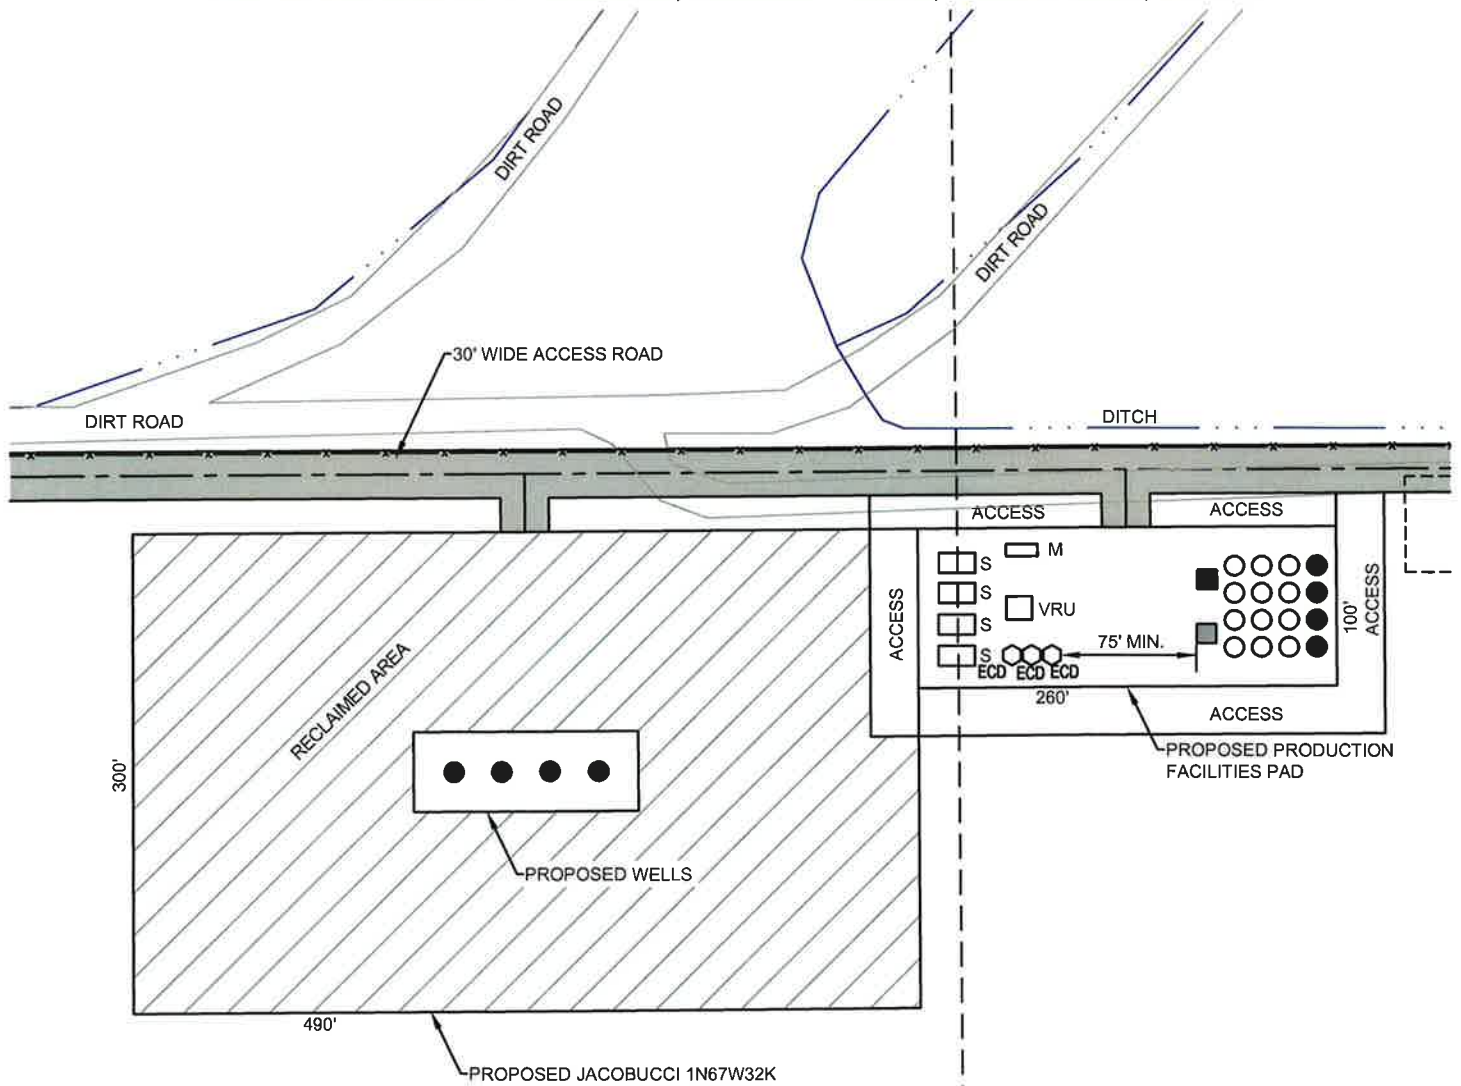

NW - SW  
SECTION 32  
T 1 N, R 67 W  
6th P.M.

## LEGEND

- PROPOSED WELL
- OIL TANK
- WATER TANK
- WATER VAULT
- S SEPARATOR
- VRU VAPOR RECOVERY UNIT
- M METER HOUSE
- ECD ECD
- ▨ RECLAIMED AREA

TOTAL DISTURBED AREA:= 191,462 SQUARE FEET (4.4 ACRES)

RECLAIMED AREA:= 136,100 SQUARE FEET (3.1 ACRES)



SURVEYING AND MAPPING LLC (SAM)  
555 Zang St., Suite 210  
Lakewood CO. 80228  
Ph: (303) 988-5852  
Fax: (303) 988-2195  
EMAIL: SAM@SAM.BIZ

TANK SITE NAME: JACOBUCCI 1N67W32K

LOCATION:

SECTION 32, T1N, R67W, 6TH P.M.  
WELD COUNTY, COLORADO

EXHIBIT DATE 01/16/2015	SCALE: 1"=120'	PROJ. No. 34481	Dwg. No. JACOBUCCI09092014.dwg
----------------------------	-------------------	--------------------	-----------------------------------

DRAWN BY: TWK	CHECKED BY: T. CARLSON	SHEET No. 1 OF 1
------------------	---------------------------	---------------------