


# T12N, R65W

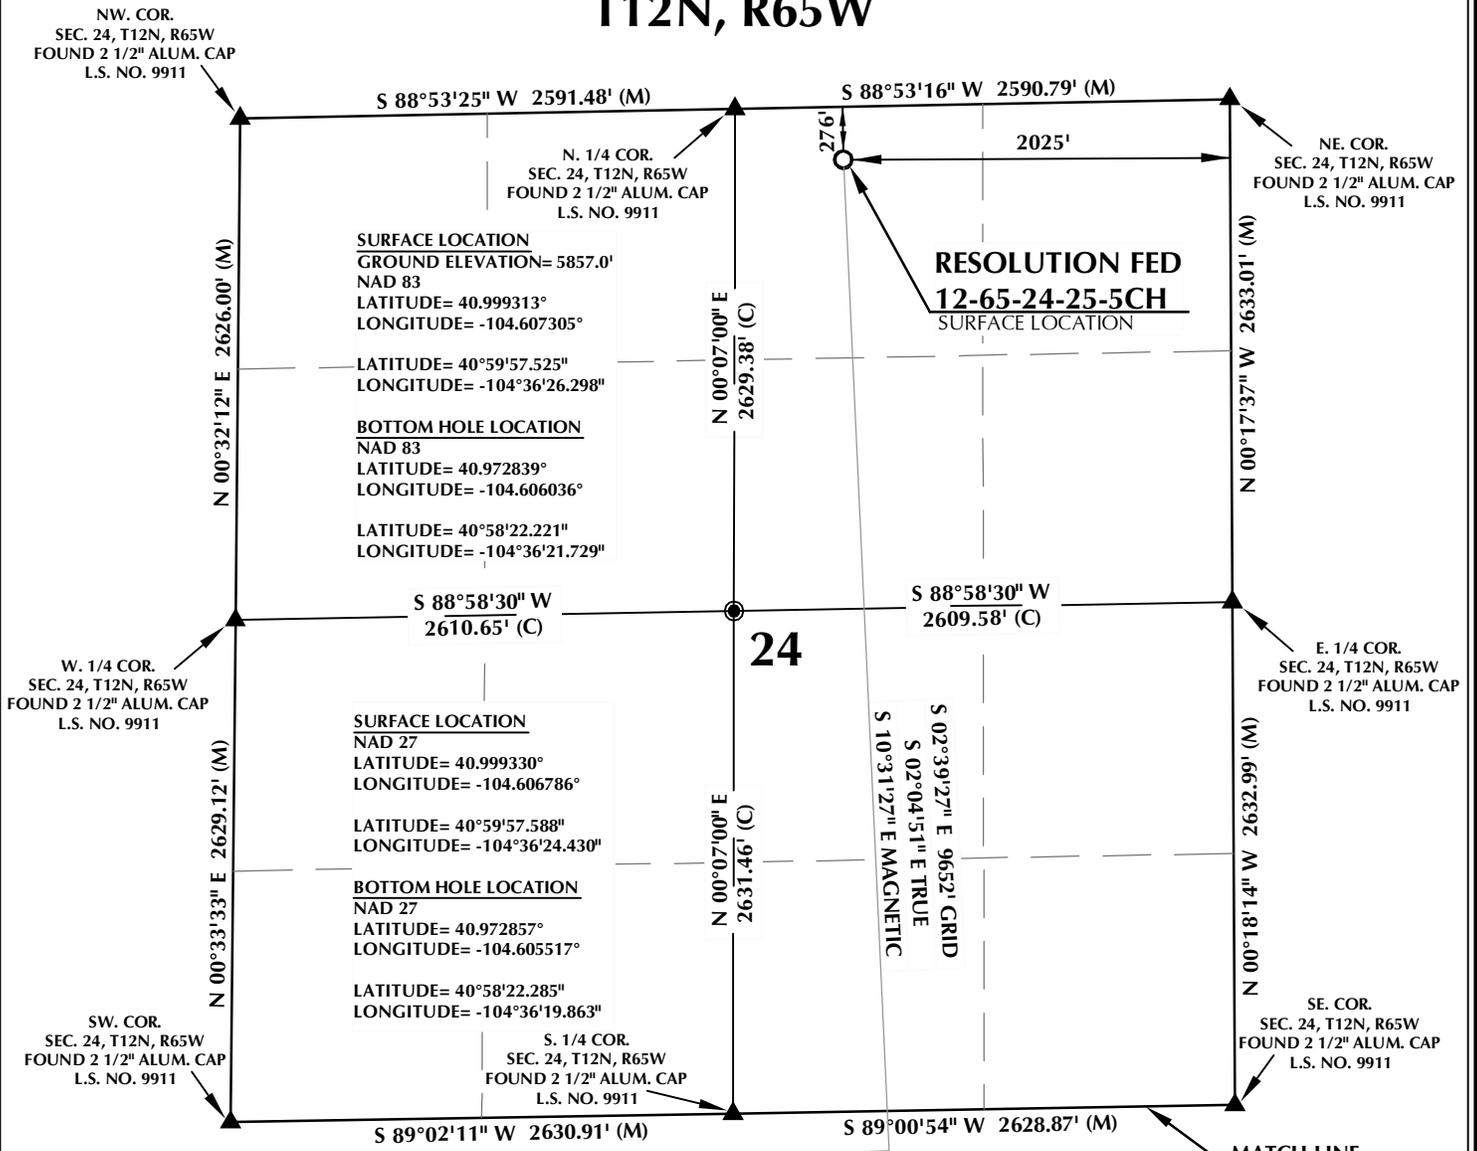


## CERTIFICATE OF SURVEYOR:

THIS IS TO CERTIFY THAT THE ABOVE PLAT WAS PREPARED FROM FIELD NOTES OF ACTUAL SURVEY MADE BY ME OR UNDER MY SUPERVISION AND THAT THE SAME ARE TRUE AND CORRECT TO THE BEST OF MY KNOWLEDGE AND BELIEF. THIS CERTIFICATE DOES NOT REPRESENT A LAND SURVEY PLAT OR IMPROVEMENT SURVEY PLAT AS DEFINED BY C.S. 38-51-102 AND CANNOT BE RELIED UPON TO DETERMINE OWNERSHIP.

*Benjamin J. Reenders*  
PROFESSIONAL LAND SURVEYOR  
12/30/14

BENJAMIN J. REENDERS  
PROFESSIONAL LAND SURVEYOR  
COLORADO REGISTRATION NUMBER 183305


NOTICE:  
ACCORDING TO COLORADO STATE LAW YOU MUST COMMENCE ANY LEGAL ACTION BASED UPON ANY DEFECT IN THIS SURVEY WITHIN THREE YEARS AFTER YOU FIRST DISCOVER SUCH DEFECT. IN NO EVENT MAY ANY ACTION BASED UPON ANY DEFECT IN THIS SURVEY BE COMMENCED MORE THAN TEN YEARS FROM THE DATE ON THE CERTIFICATION SHOWN HEREON.

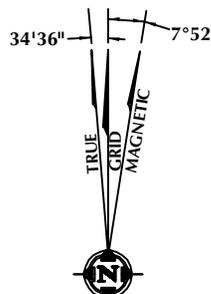

NOTE:  
MAGNETIC NORTH IS CURRENT AS OF 1/5/2015.  
MAGNETIC NORTH CHANGES WEST 0°06' PER YEAR.

## NOTES:

- ▲ INDICATES FOUND SECTION CORNER
- INDICATES CALCULATED CORNER
- ELEVATION BASED ON NAVD88 (GEOID09)
- BASIS OF BEARING DERIVED FROM COLORADO COORDINATE SYSTEM 1983 NORTH ZONE UNLESS OTHERWISE NOTED.
- ALL MEASURED DISTANCES ARE GRID.  
COMBINED SCALE FACTOR: .99975950
- OPERATOR: NICK ROADIFER / PDOP = 1.5
- SEE ADDENDUM TO WELL LOCATION CERTIFICATE FOR EXISTING IMPROVEMENTS WITHIN 500' OF THE WELL PAD.
- WELL FOOTAGES ARE MEASURED AT RIGHT ANGLES TO THE SECTION LINES.
- THE BOTTOM OF HOLE BEARS S02°39'27"E 9652' FROM THE SURFACE LOCATION.

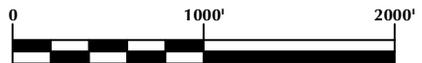

SCALE: 1" = 1000'

## WELL PAD - RESOLUTION FED 12-65-24-25-5CH

**RESOLUTION FED 12-65-24-25-5CH**  
**WELL LOCATION CERTIFICATE**  
276' FNL & 2025' FEL NWNE (SURFACE)  
LOCATED IN SECTION 24  
600' FSL & 1620' FEL SWSE (BOTTOM)  
LOCATED IN SECTION 25  
T12N, R65W, 6TH P.M.  
WELD COUNTY, COLORADO

**Anadarko E&P**  
**Onshore LLC**  
1099 18th Street  
Denver, Colorado 80202




## CONSULTING, LLC

SHERIDAN OFFICE  
2155 North Main Street  
Sheridan, Wyoming 82801  
Phone 307-674-0609

LOVELAND OFFICE  
1635 Foxtrail Drive, Suite 204  
Loveland, Colorado 80538  
Phone 970-776-4331


DRAFTED BY: MDZ	CHECKED BY: BJR	SHEET NO: <b>1</b> 1 OF 2
DATE DRAFTED: 12/30/14	DATE SURVEYED: 12/16/14	
REVISED:	FILE NAME: 14-52	

# T12N, R65W

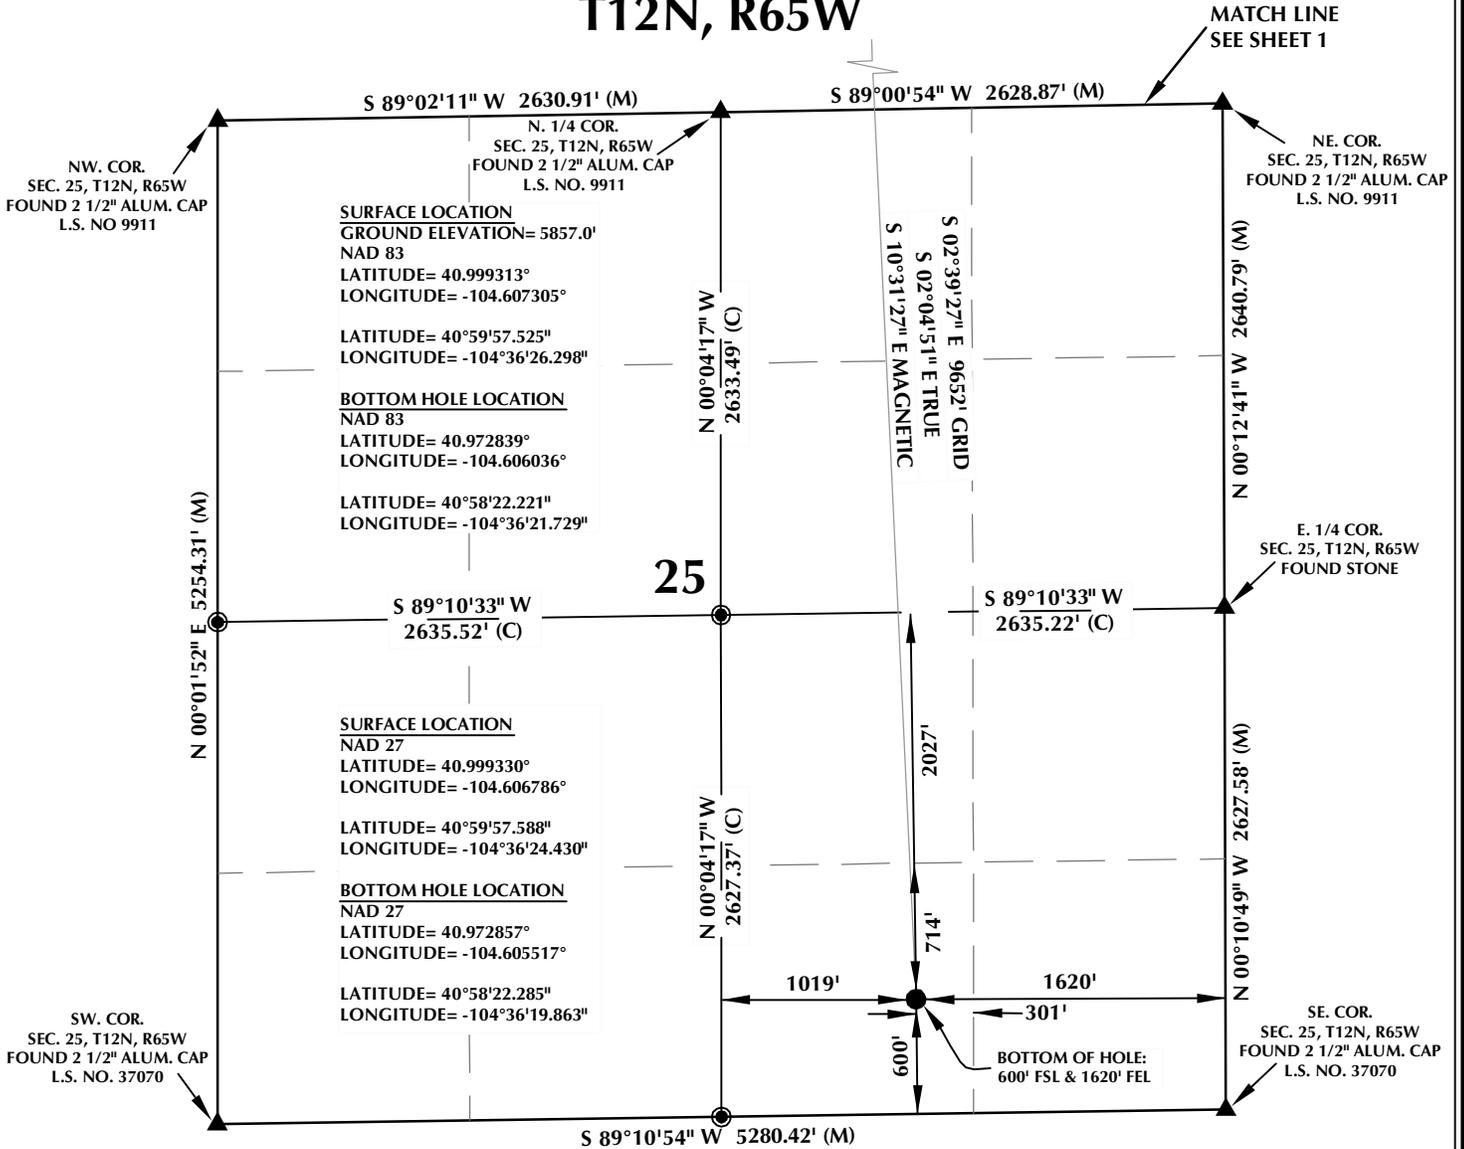


### NOTES:

- ▲ INDICATES FOUND SECTION CORNER
- INDICATES CALCULATED CORNER
- ELEVATION BASED ON NAVD88 (GEOID09)
- BASIS OF BEARING DERIVED FROM COLORADO COORDINATE SYSTEM 1983 NORTH ZONE UNLESS OTHERWISE NOTED.
- ALL MEASURED DISTANCES ARE GRID. COMBINED SCALE FACTOR: .99975950
- OPERATOR: NICK ROADIFER / PDOP = 1.5
- SEE ADDENDUM TO WELL LOCATION CERTIFICATE FOR EXISTING IMPROVEMENTS WITHIN 500' OF THE WELL PAD.
- WELL FOOTAGES ARE MEASURED AT RIGHT ANGLES TO THE SECTION LINES.
- THE BOTTOM OF HOLE BEARS S02°39'27"E 9652' FROM THE SURFACE LOCATION.

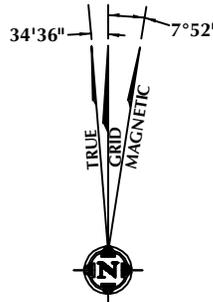

NOTE:  
MAGNETIC NORTH IS CURRENT AS OF 1/5/2015.  
MAGNETIC NORTH CHANGES WEST 0°06' PER YEAR.

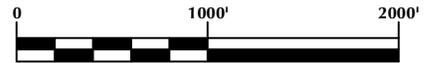

SCALE: 1" = 1000'

### CERTIFICATE OF SURVEYOR:

THIS IS TO CERTIFY THAT THE ABOVE PLAT WAS PREPARED FROM FIELD NOTES OF ACTUAL SURVEY MADE BY ME OR UNDER MY SUPERVISION AND THAT THE SAME ARE TRUE AND CORRECT TO THE BEST OF MY KNOWLEDGE AND BELIEF. THIS CERTIFICATE DOES NOT REPRESENT A LAND SURVEY PLAT OR IMPROVEMENT SURVEY PLAT AS DEFINED BY C.S. 38-51-102 AND CANNOT BE RELIED UPON TO DETERMINE OWNERSHIP.

*Benjamin J. Reenders*  
 BENJAMIN J. REENDERS  
 PROFESSIONAL LAND SURVEYOR  
 COLORADO REGISTRATION NUMBER 483305

12/30/14

NOTICE:  
ACCORDING TO COLORADO STATE LAW YOU MUST COMMENCE ANY LEGAL ACTION BASED UPON ANY DEFECT IN THIS SURVEY WITHIN THREE YEARS AFTER YOU FIRST DISCOVER SUCH DEFECT. IN NO EVENT MAY ANY ACTION BASED UPON ANY DEFECT IN THIS SURVEY BE COMMENCED MORE THAN TEN YEARS FROM THE DATE ON THE CERTIFICATION SHOWN HEREON.

### WELL PAD - RESOLUTION FED 12-65-24-25-5CH

RESOLUTION FED 12-65-24-25-5CH  
 WELL LOCATION CERTIFICATE  
 276' FNL & 2025' FEL NWNE (SURFACE)  
 LOCATED IN SECTION 24  
 600' FSL & 1620' FEL SWSE (BOTTOM)  
 LOCATED IN SECTION 25  
 T12N, R65W, 6TH P.M.  
 WELD COUNTY, COLORADO

Anadarko E&P  
 Onshore LLC  
 1099 18th Street  
 Denver, Colorado 80202




### CONSULTING, LLC

SHERIDAN OFFICE: 2155 North Main Street, Sheridan, Wyoming 82801, Phone 307-674-0609  
 LOVELAND OFFICE: 1635 Foxtrail Drive, Suite 204, Loveland, Colorado 80538, Phone 970-776-4331

DRAFTED BY: MDZ	CHECKED BY: BJR	SHEET NO: <b>2</b> 2 OF 2
DATE DRAFTED: 12/30/14	DATE SURVEYED: 12/16/14	
REVISED:	FILE NAME: 14-52	

K:\ANADARKO\2014\2014\_52\_RESOLUTION\_PROSPECT\_WELLS\_CO\GIS\Maps\_ABCD\ResolutionFed 12-65-24-25-5CH.mxd 1/6/2015 2:36:16 PM

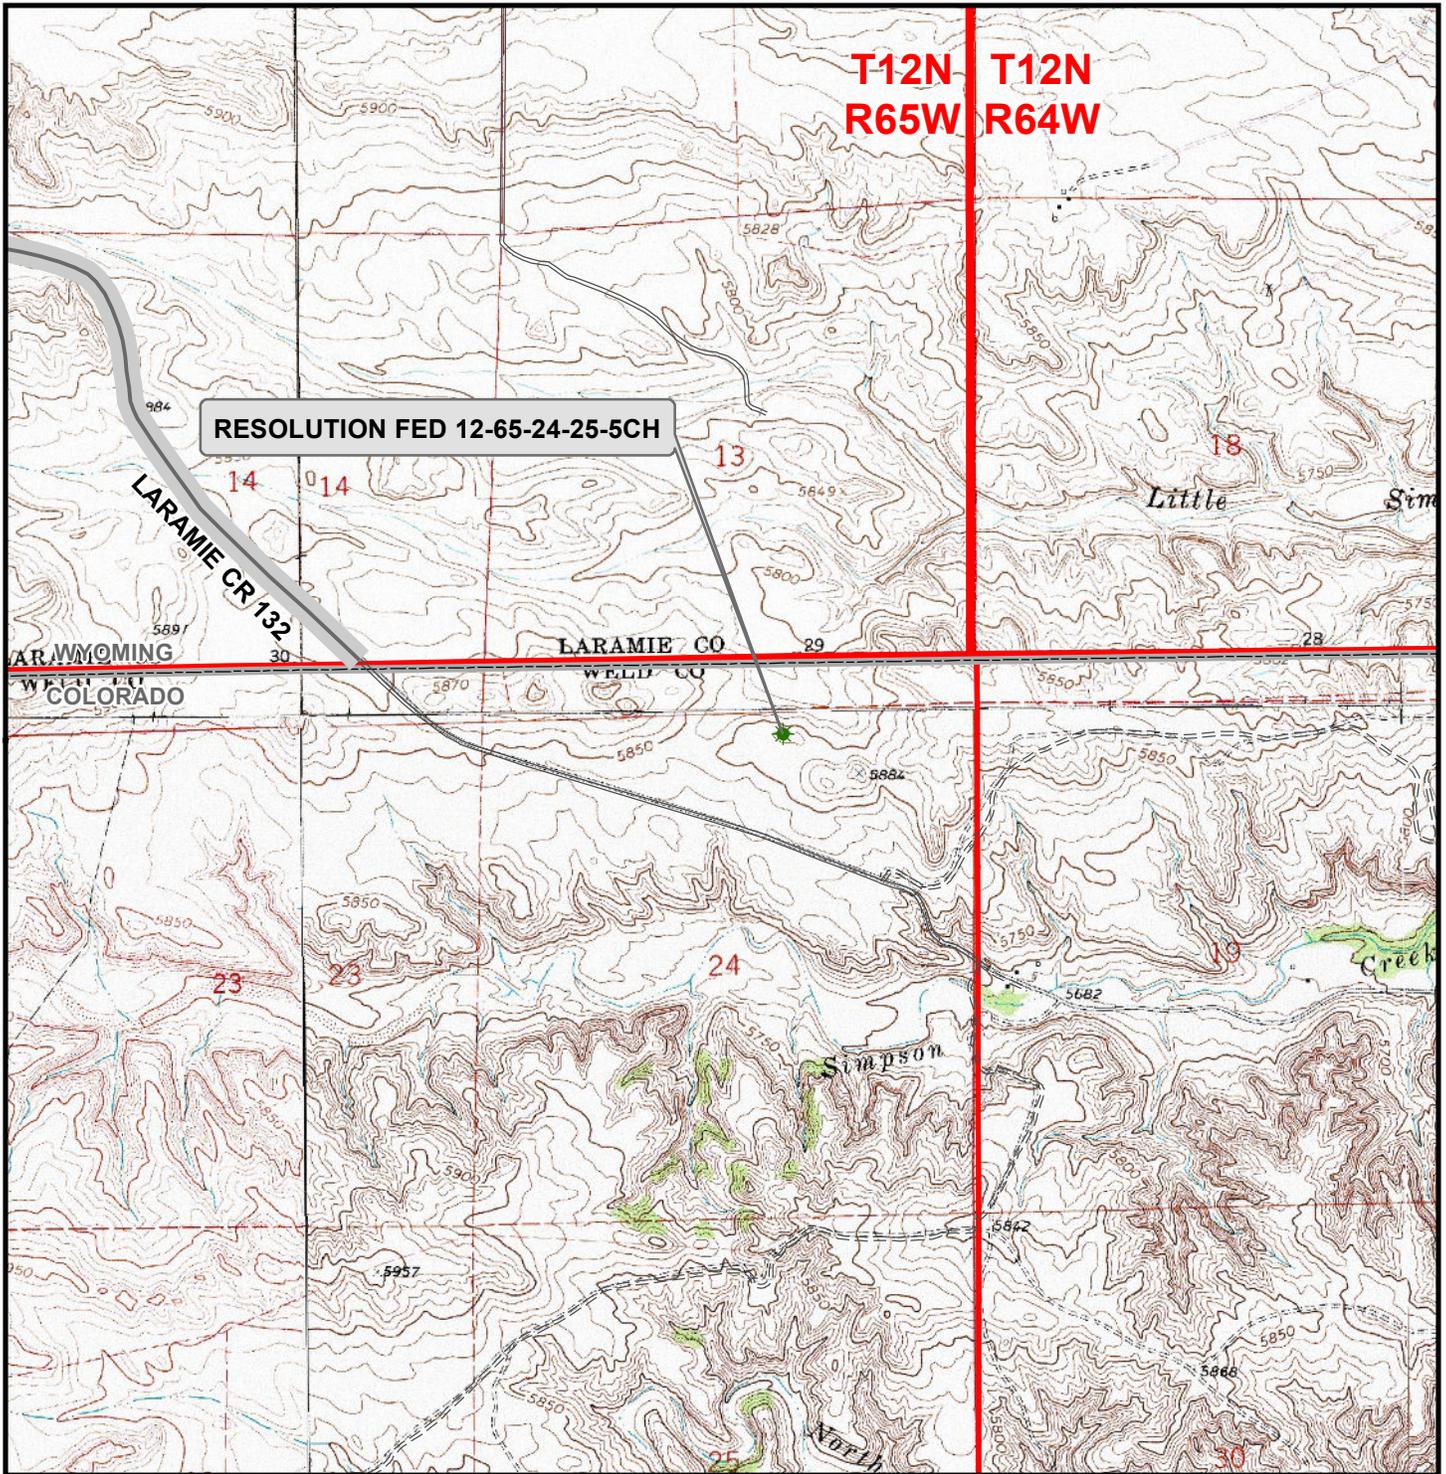

RESOLUTION FED 12-65-24-25-5CH

T12N T12N  
R65W R64W

LARAMIE CR 132

LARAMIE CO

WELD CO

AR WYOMING  
COLORADO

Little

Simpson

Creek

### Legend

- Well - Fed - Proposed
- Road - Primitive - Existing
- Road - County - Existing
- Road - Improved - Existing
- Road - Highway - Existing

WELL PAD - RESOLUTION FED 12-65-24-25-5CH

**GENERAL LOCATION MAP**  
**RESOLUTION FED 12-65-24-25-5CH**  
 LOCATED IN SECTION 24  
 T12N, R65W, 6th P.M.  
 WELD COUNTY, COLORADO

**Anadarko E&P**  
**Onshore LLC**

1099 18th Street  
 Denver, CO 80202



**CONSULTING, LLC**

**SHERIDAN OFFICE**  
 2155 North Main Street  
 Sheridan, Wyoming 82801  
 Phone 307-674-0609

**LOVELAND OFFICE**  
 1635 Foxtail Drive, Suite 204  
 Loveland, Colorado 80538  
 Phone 970-776-4331



SCALE: 1" = 2,000ft

NAD83 CO-Nft

DRAWN: TL

DATE: 30 Dec 2014

REVISED:

DATE: