

FINAL ABANDONMENT WELLBORE DIAGRAM (Abandoned 4-23-2013)

**Silver Heels #1**


SE NW, Sec. 9-13S-46W 6PM

API #: 05-017-07739

Pronghorn Operating LLC (#10422)

Cheyenne Cty, CO

8-5/8" 24# csg @ 486'  
Cmt to surface w/ 300 sx

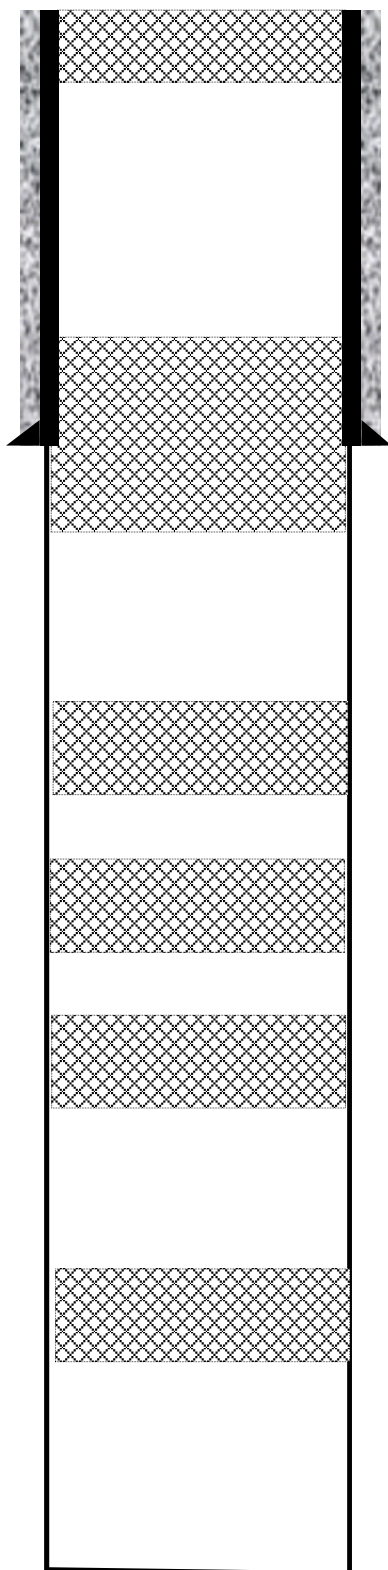

15 SK Cement Plug 0'-23'

50 SK Cement Plug 348' - 518'

40 SK Cement Plug 2005' - 2140'

40 SK Cement Plug 2715' - 2850'

40 SK Cement Plug 4132' - 4267'

40 SK Cement Plug 5530' - 5667'

7-7/8" Hole @ 6030' TD