


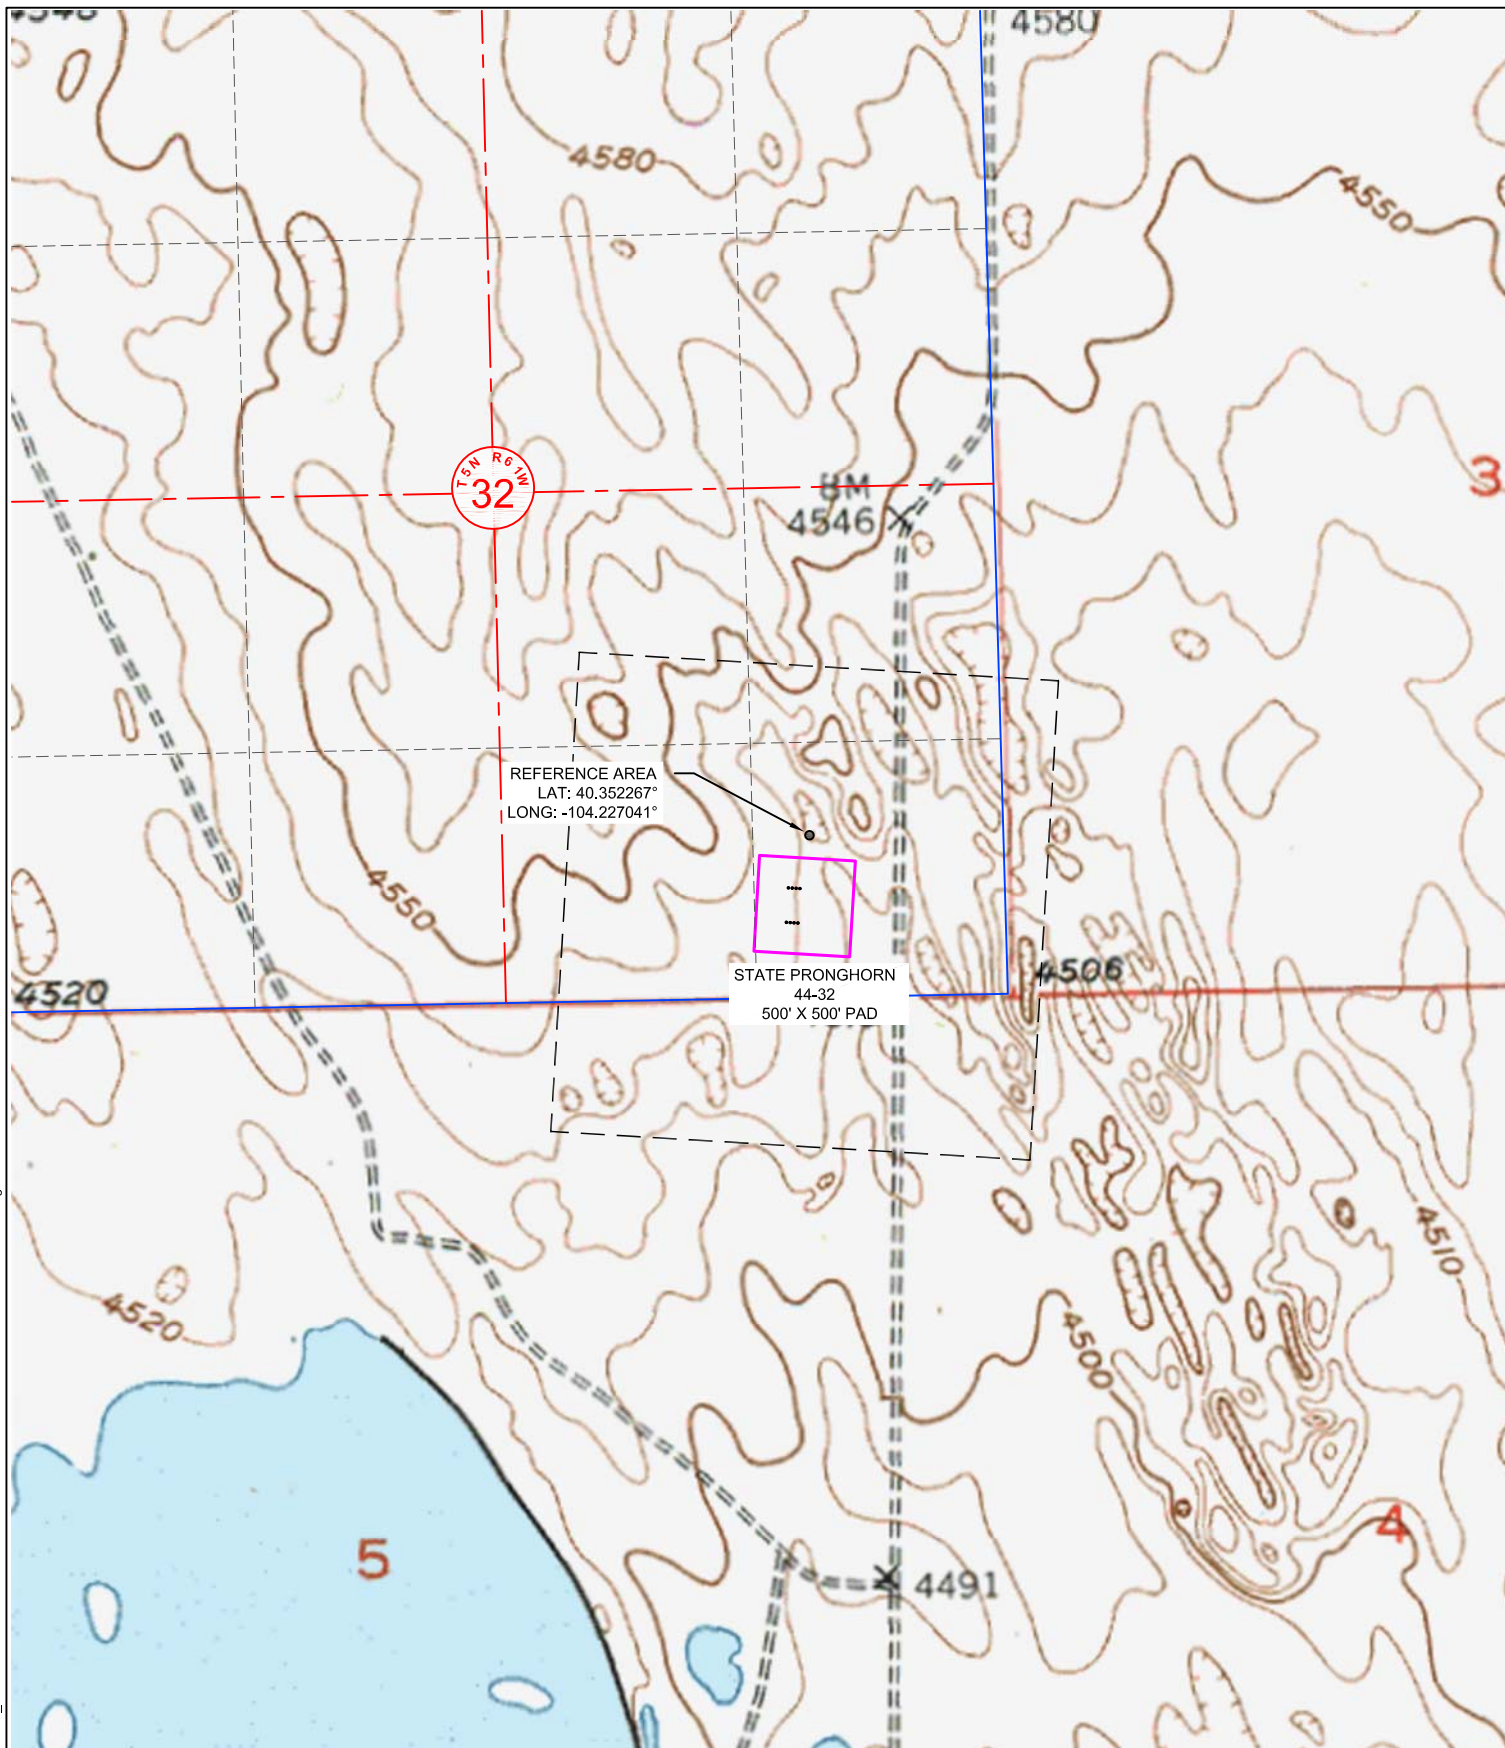


\\SS200DE\0\Share\FES\Projects\1319-01_BONANZA\61W\DWG\PRONGHORN 44-32\STATE PRONGHORN 44-32 MAP.dwg SAVED DATE 2014-11-19 14:05



 <p>Fremont ENGINEERING & SURVEYING 64 COAL MINE RD. LANDER, WY 82520</p>	Drawn By: MAM	 <p>0 500 1000 1"=1000'</p> <p>IF BAR LENGTH DOES NOT EQUAL 1"(ONE INCH), THIS PAGE WAS NOT PLOTTED TO THE INTENDED SCALE.</p>	REFERENCE PHOTO LOCATION	 <p>BONANZA CREEK</p> <p>410 17TH STREET DENVER, CO 80202 (720) 440-6100</p>	SHEET	
	Checked By: DAF		STATE PRONGHORN 44-32 SE¼, SECTION 32, T.5N., R.61W., 6th PM WELD COUNTY, COLORADO		2	
	Date: 11-17-2014				OF	
	Revision:				2	
	Date:					
	Explanation:					